

22768 (R1)⁴
①

Job No 1202/1
Date:- MAY 1976

- NOTES**
- * All work to Local Authority requirements, Building Regulations and latest Codes of Practice.
 - * Drainage works to C.P. 301, Plumbing works to C.P. 304, Foundations to build drains with lintols, and drains under extension encased in 6" in 6" concrete.
 - * 2" x 6" x 1/2" lintols + 1" x 1/2" bars in each to all openings. D.B.C. to all reveals and lintols.
 - * Duct through under floor ventilation.
 - * Damp proof courses and membranes to overlap all round.
 - * Prime all skirtings, fascias etc. before fixing.
 - * 3" fibre glass insulation to all exposed roof faces.
 - * Take site measurements and not scale plans.
 - * Roof coverings to B.S. 747 and not bonded to C.P. 144.
 - * Ventilation to rooms 5% of floor area.
 - * 3" deep seal lips to all fittings.
 - * Gypsum blocks type 'B' to S.S. 1028 4" HENTONS/M.M. 7 to C.P. 114 LOAD BEARING WALLS, CAPACITY 6000 lbs/Sq. Yd. U-value .18, V-value .74/mph etc.


LONDON BOROUGH OF CAMB
TOWN AND COUNTRY PLANNING ACT 1968
28 SEP 1976
PLANS APPROVED
NOT APPROVED
ON BEHALF OF THE COUNCIL

AMENDMENT.
SCOPE TO ROOF: 19.7.76
REDUCE ROOM SITE 11.8.76



Client:- MR. L.R. ELLIOTT

PROPOSED
STUDY
EXTENSION
22 QUICKSWOOD NWS

Plans by:- M. Leatherby
Scales:- 1/4" = 1/8" to 1'-0"

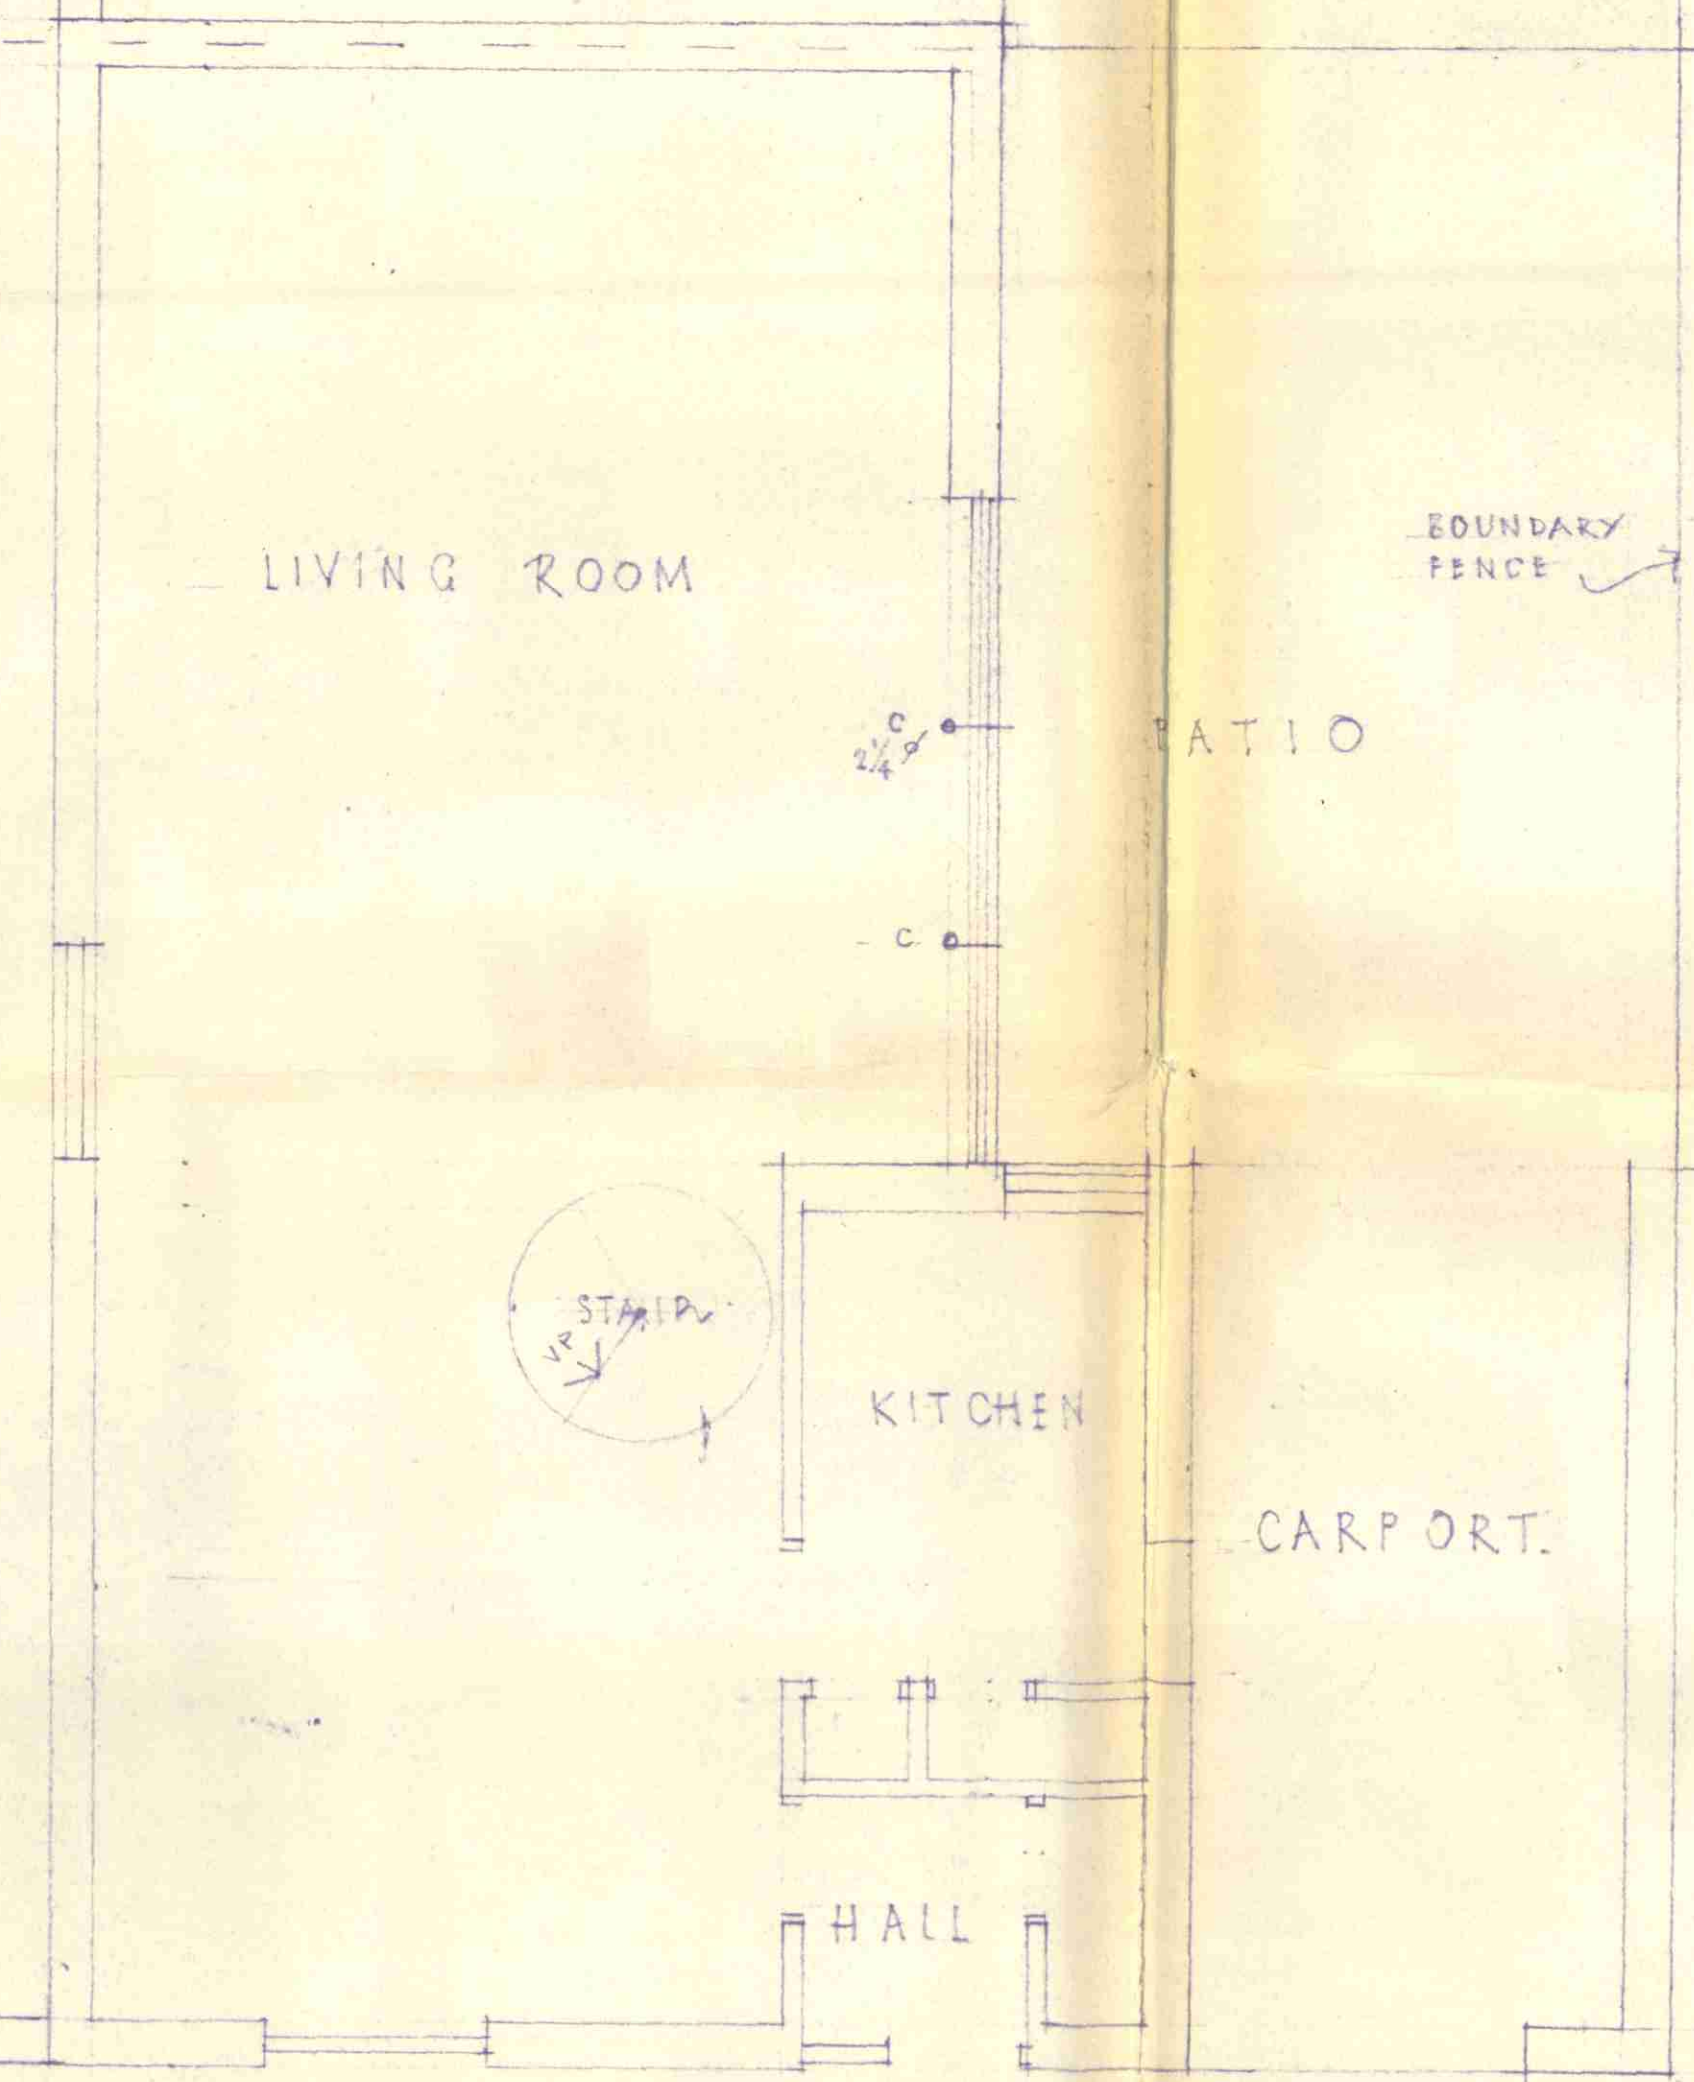

PLAN AS EXISTING - GROUND FLOOR

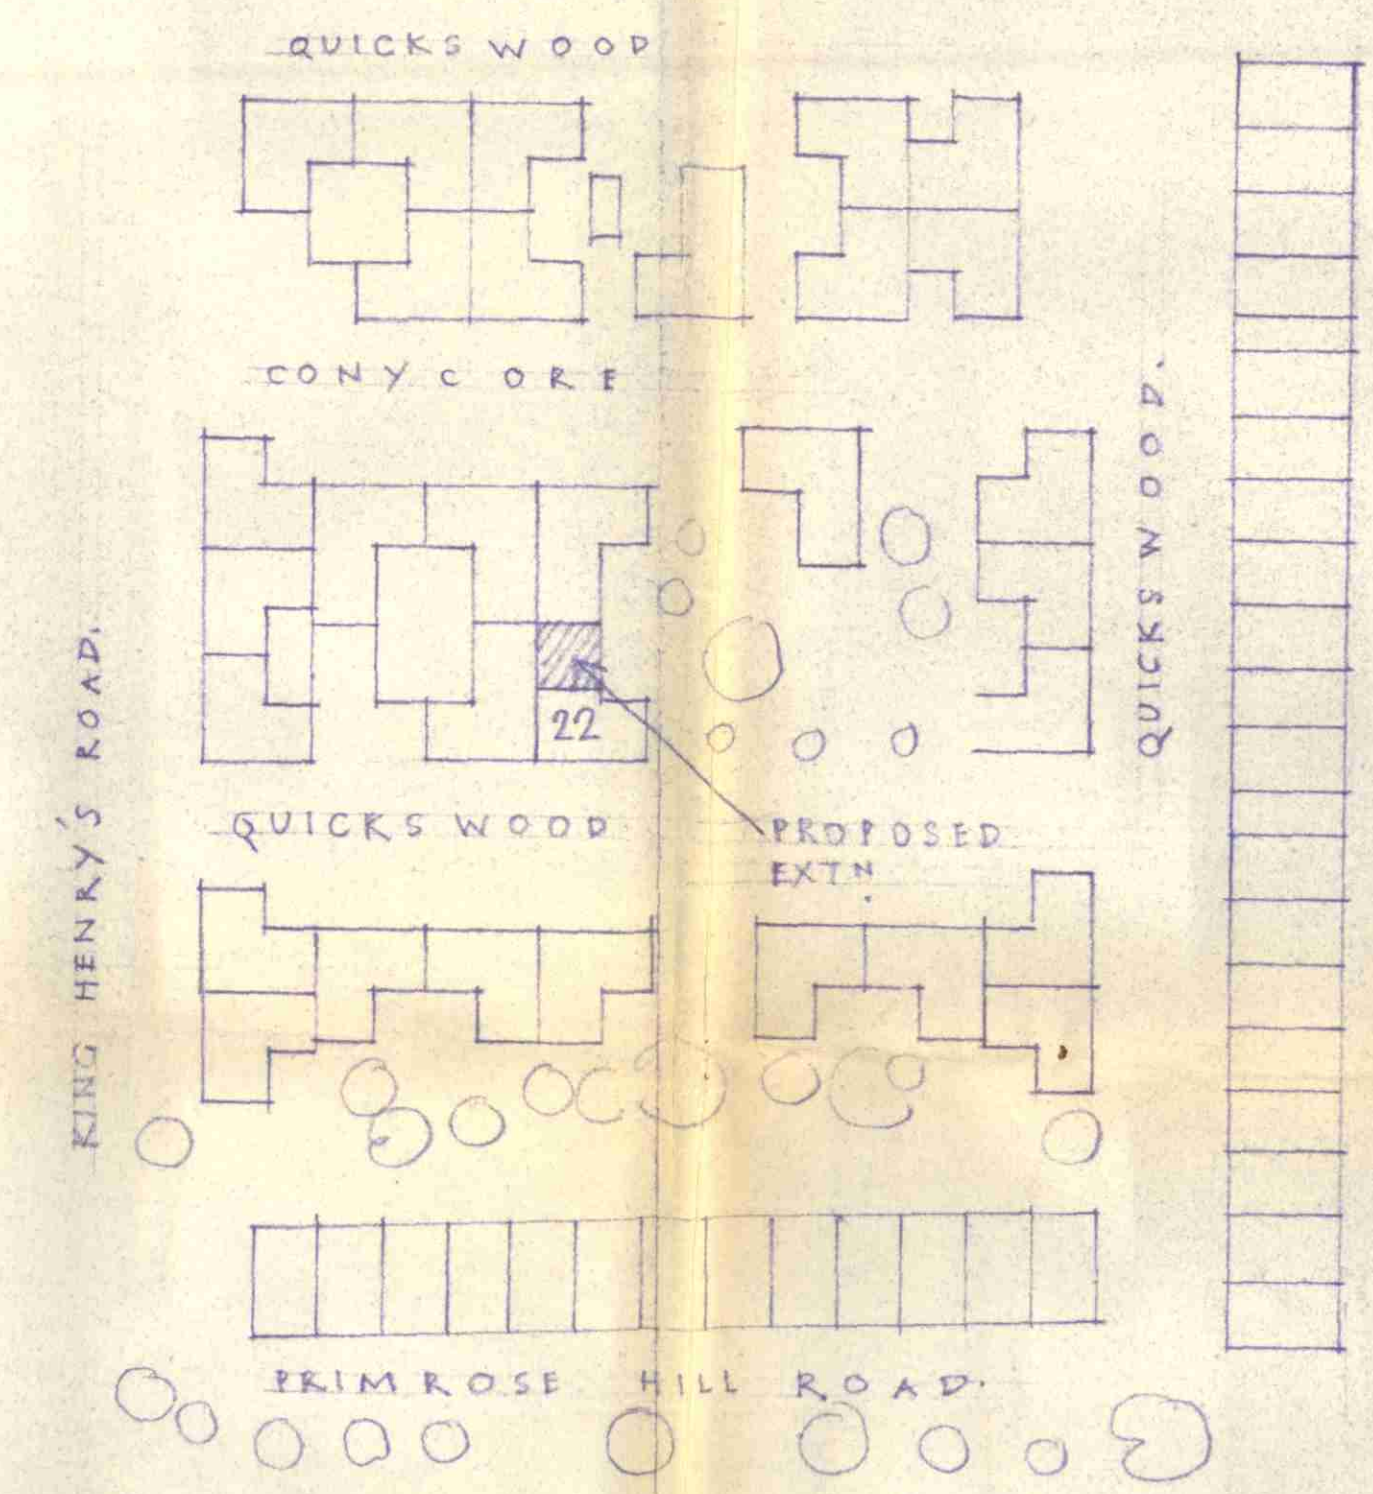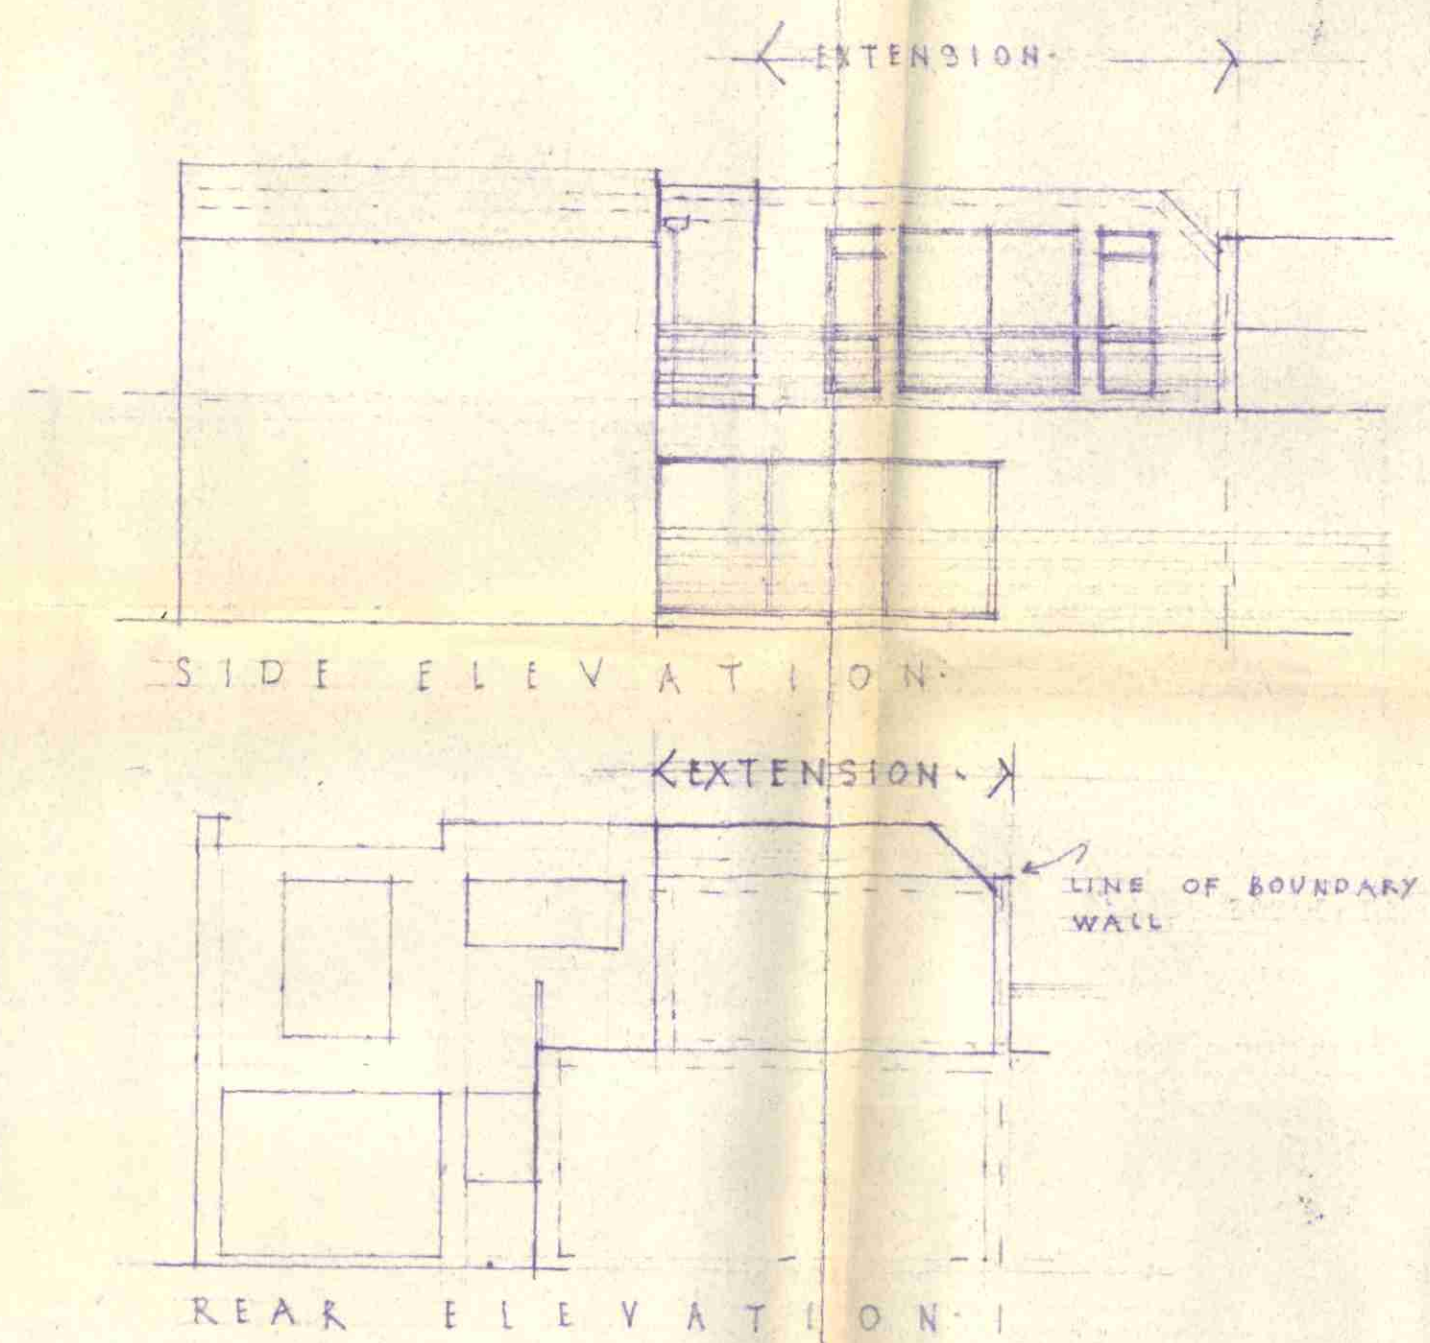

KEY PLAN

SUNNYSIDE HOME EXTENSIONS LTD.
3, QUEX ROAD, N.W.6

01-328-7248/49

4	Job N° 1202	2
---	-------------	---

(2)

- + All work to Local Authority requirements, Building Regulation and latest Codes of Practice.
- + Drainage works to C.P. 301, Plumbing works to C.P. 304. Foundations to bridge drains with lintels, and drains under extension encased in 6" in C concrete.

- * 2 H.O. 6" x 4" lintels + 3 H.O. 4" x 2" bars in each to all openings. D.R.C. to all reveals and lintels.
- * Duct through under floor ventilation
- * Damp proof courses and membranes to overlap all bound.
- * Prime all skirtings, fascias etc. before fixing.
- * 3" fibre glass insulation to all exposed roof faces.
- * take site measurements and not scale plans.
- * Roof coverings to B.S. 747 and hot bonded to C.P. 144.
- * Ventilation to rooms 5% of floor area
- * 3" deep steel traps to all fixings.
- * CLIMON BLOCKS TYPE 'B' TO B.S. 6800
- * 4 HEMTENS/n.m. 2" x C.P. 114 LOAD BEARING WALLS, CAPACITY 6000 lbs/ft. run
- * value - 18, 1/4" value 746/m² m² c.

SLOPE TO ROOF 19.7.76
REDUCE ROOM SIZE 11.8.76



3, QUEX ROAD,
LONDON, N.W.6.
tel:- 01-328-7240

PROPOSED STUDY
EXTENSION.

22 QUICKWOOD NW3


Plans by:- M. Leatherby

Scales:- $\frac{1}{4}" + \frac{1}{8}"$ to 1'-0"

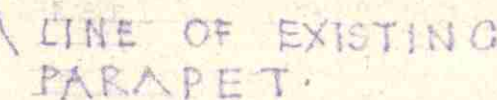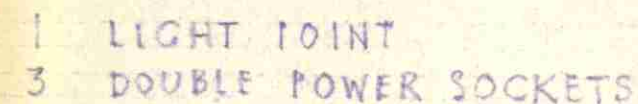

FACE OF EXISTING
TERRACE ROOF.

LONG. SECTION B-B.

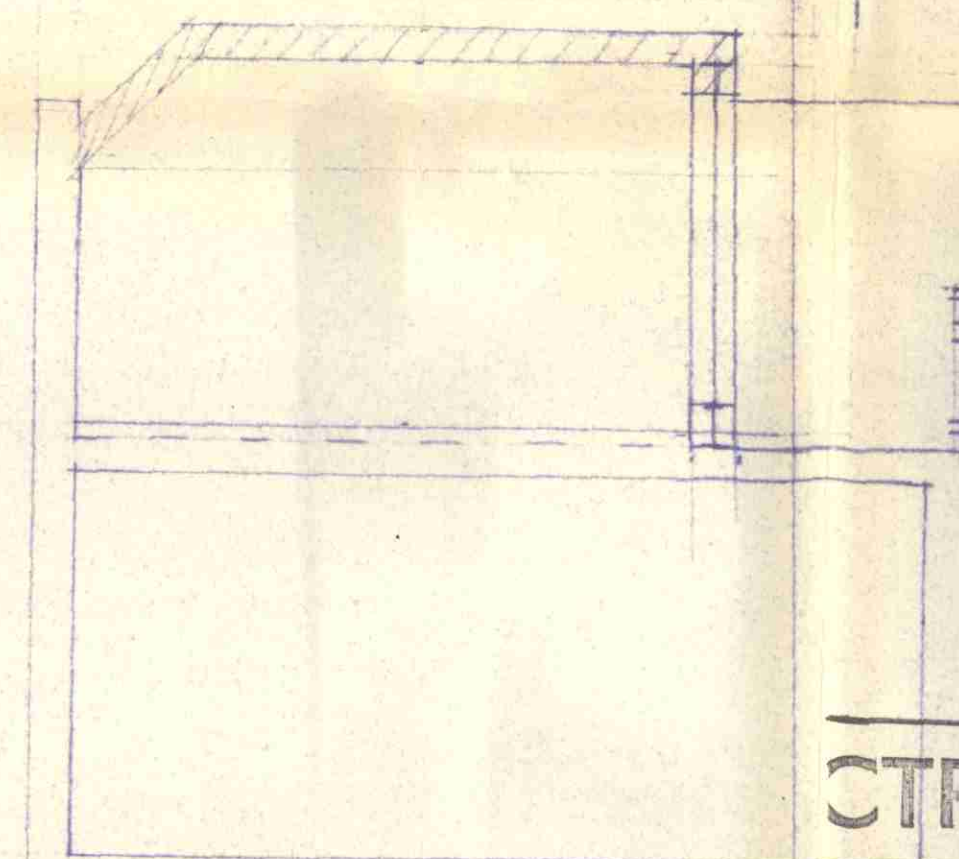

CROSS SECTION
A-A.

LONDON BOROUGH OF CAMDEN
TOWN AND COUNTRY PLANNING ACTS

28 SEP 1976


PLANS ~~NOT APPROVED~~ APPROVED
ON BEHALF OF THE COUNCIL

CTP/H8/11X/A(xiv)/82768(R)

SUNNYSIDE HOME EXTENSIONS LTD.

3, QUEX ROAD, N.W.6

01-328-7248/49

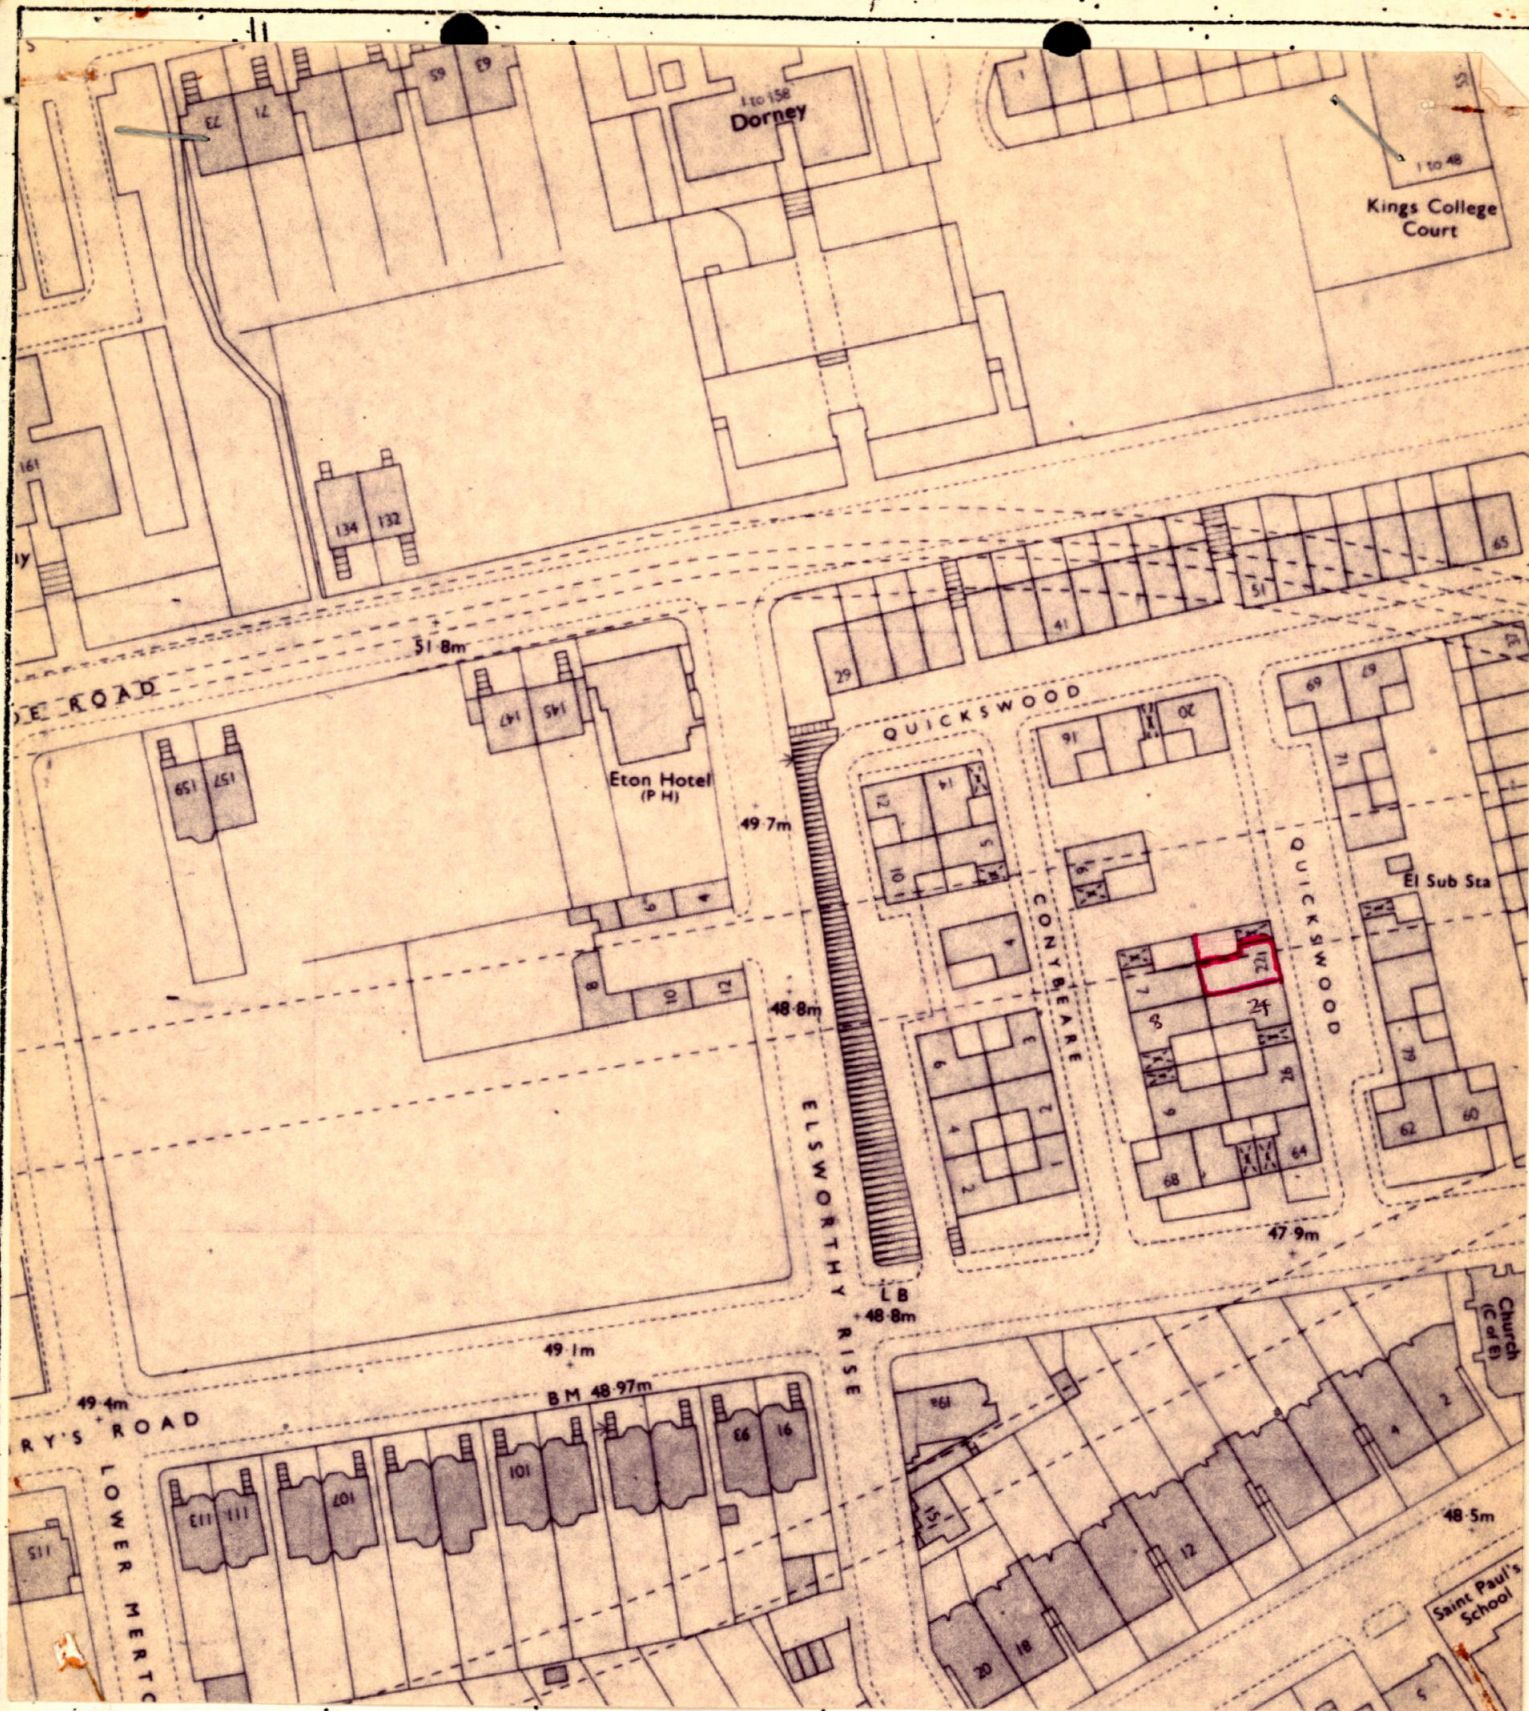

London Borough of Camden
 Town and Country Planning Act 1971 (sections 36 & 37)
 APPLICATION DATED 20.5.76

Premises 22 Quickswood, Chalcots Estate

Verged RED above

Scale 1:1250