



① Existing Facade Glazing Elevation 01
Scale: 1:200

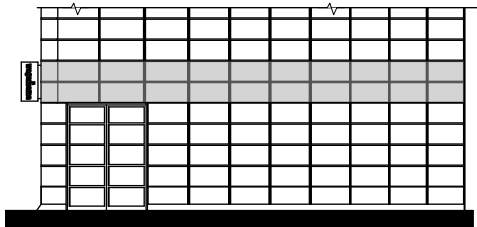

② Existing Facade Glazing Elevation 02
Scale: 1:200

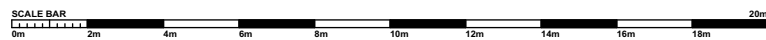

Rev A:	19.01.28 Elevation Extended To Include Mildreds Restaurant
Drawing Number	103
Location	Camden Town
Drawing Title	Existing Glazing Facade Elevations
Scale	1:200 @ A3
First Issue	22 Nov 2018
Drawn By	AG / MM