



1 Proposed New Fascia and Signage
Scale: 1:200

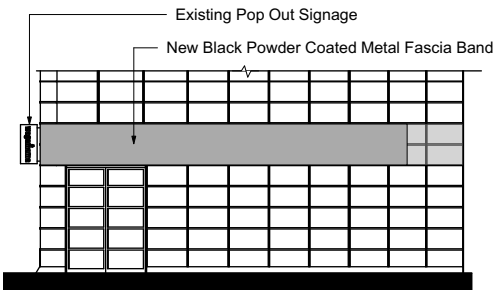

2 Proposed New Fascia and Signage
Scale: 1:200

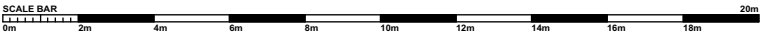

Rev A:	19.01.28 Black Fascia Extended Over Mildreds Restaurant
Drawing Number	121
Location	Camden Town
Drawing Title	Proposed New Fascia + Signage Elevations
Scale	1:200 @ A3
First Issue	03 Dec 2018
Drawn By	AG / MM

