


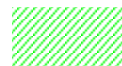








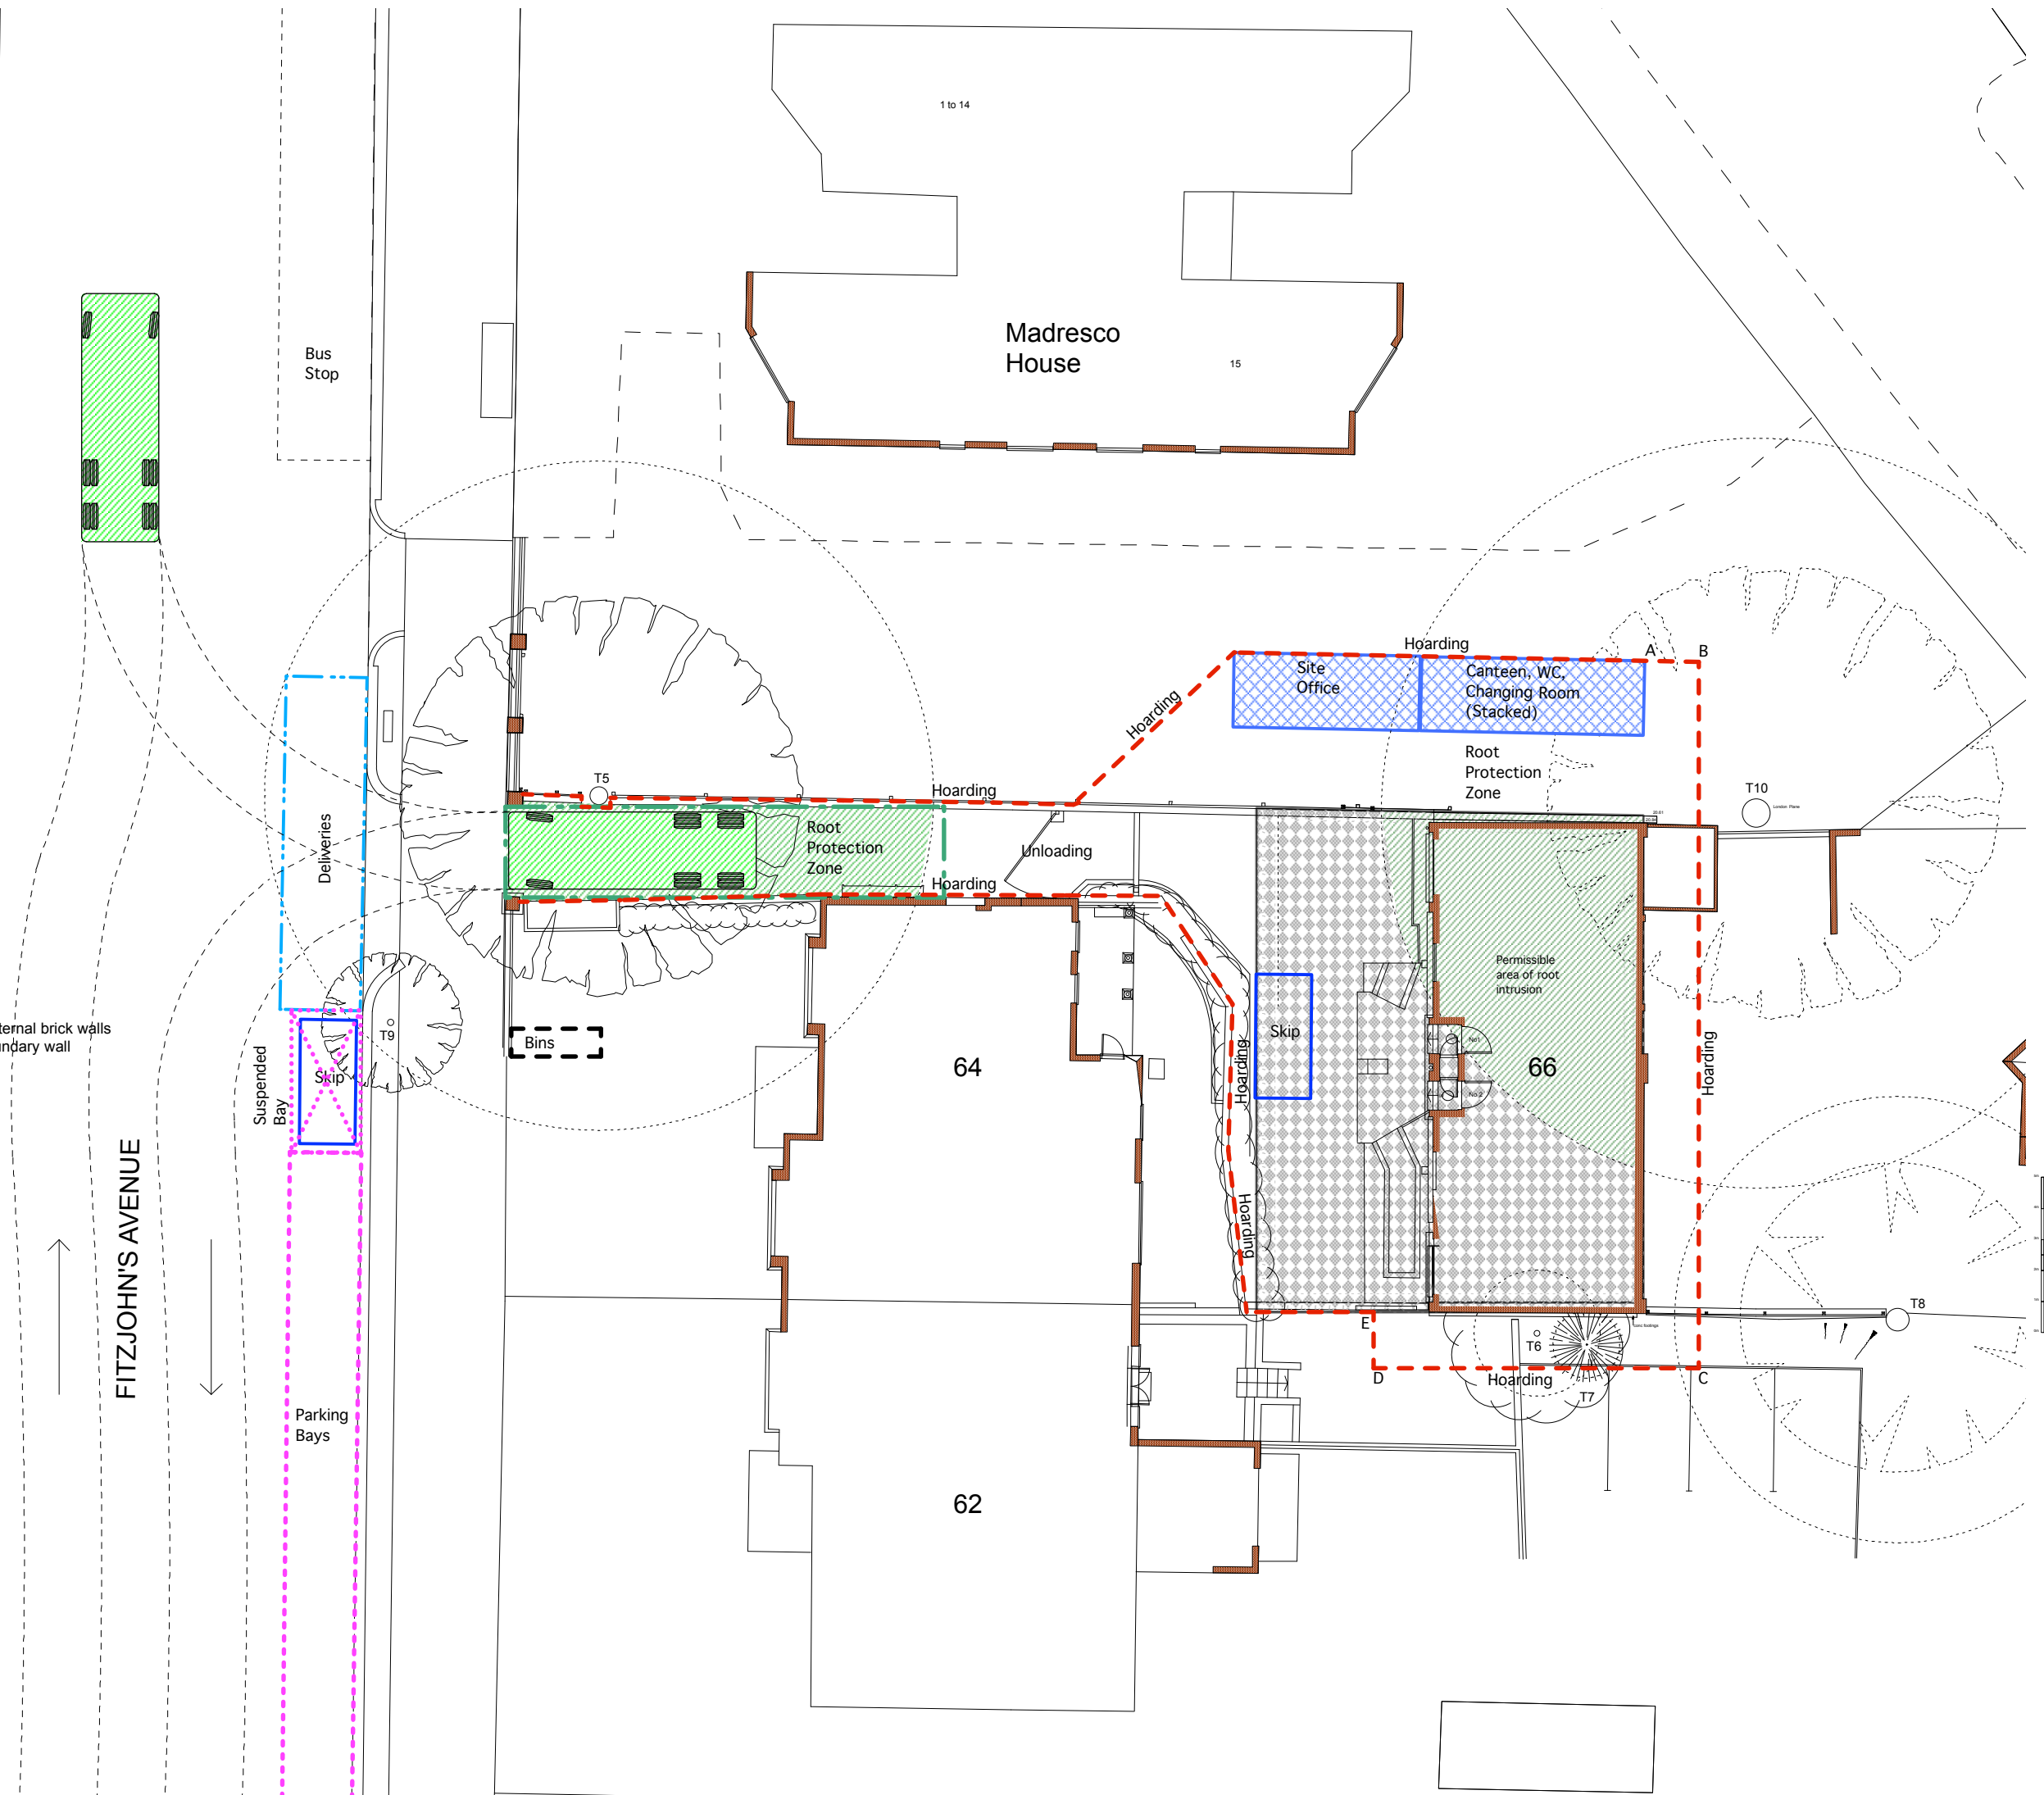
CTMP 1

Notes-

- 1- Hoarding A- E removed on completion of external brick walls
- 2- New hoarding erected to build Southern boundary wall

Key-

-  Concrete Lorry 8m + 2.5m
-  Parking for Deliveries
-  Steel Protection Ramp
-  hoarding
-  car parking bays (active)
-  car parking bays (suspended)
-  skip
-  root protection as BS 5837
-  excavation
-  temporary site buildings



REV
 A-20.11.18- Plan revised, notes revised
 B-22.11.18- Lorry path added, label added,
 label revised



WEBB
 ARCHITECTS LIMITED

t 020 89680279
 m 077 98854810

richard@webb-architects.co.uk
 Drawing to be read in conjunction with consultants
 information.
 Do not scale from drawing.
 All dimensions to be checked on site.
 Drawing only to be used for purposes indicated.
 Notify architect of any discrepancies.
 © WEBB ARCHITECTS LIMITED

66 FITZJOHNS
 AVENUE
 PROPOSED-
 SITE PLAN- CTMP 1
 1:200 / A3

FOR INFORMATION

1169.01.17(B)