


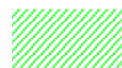








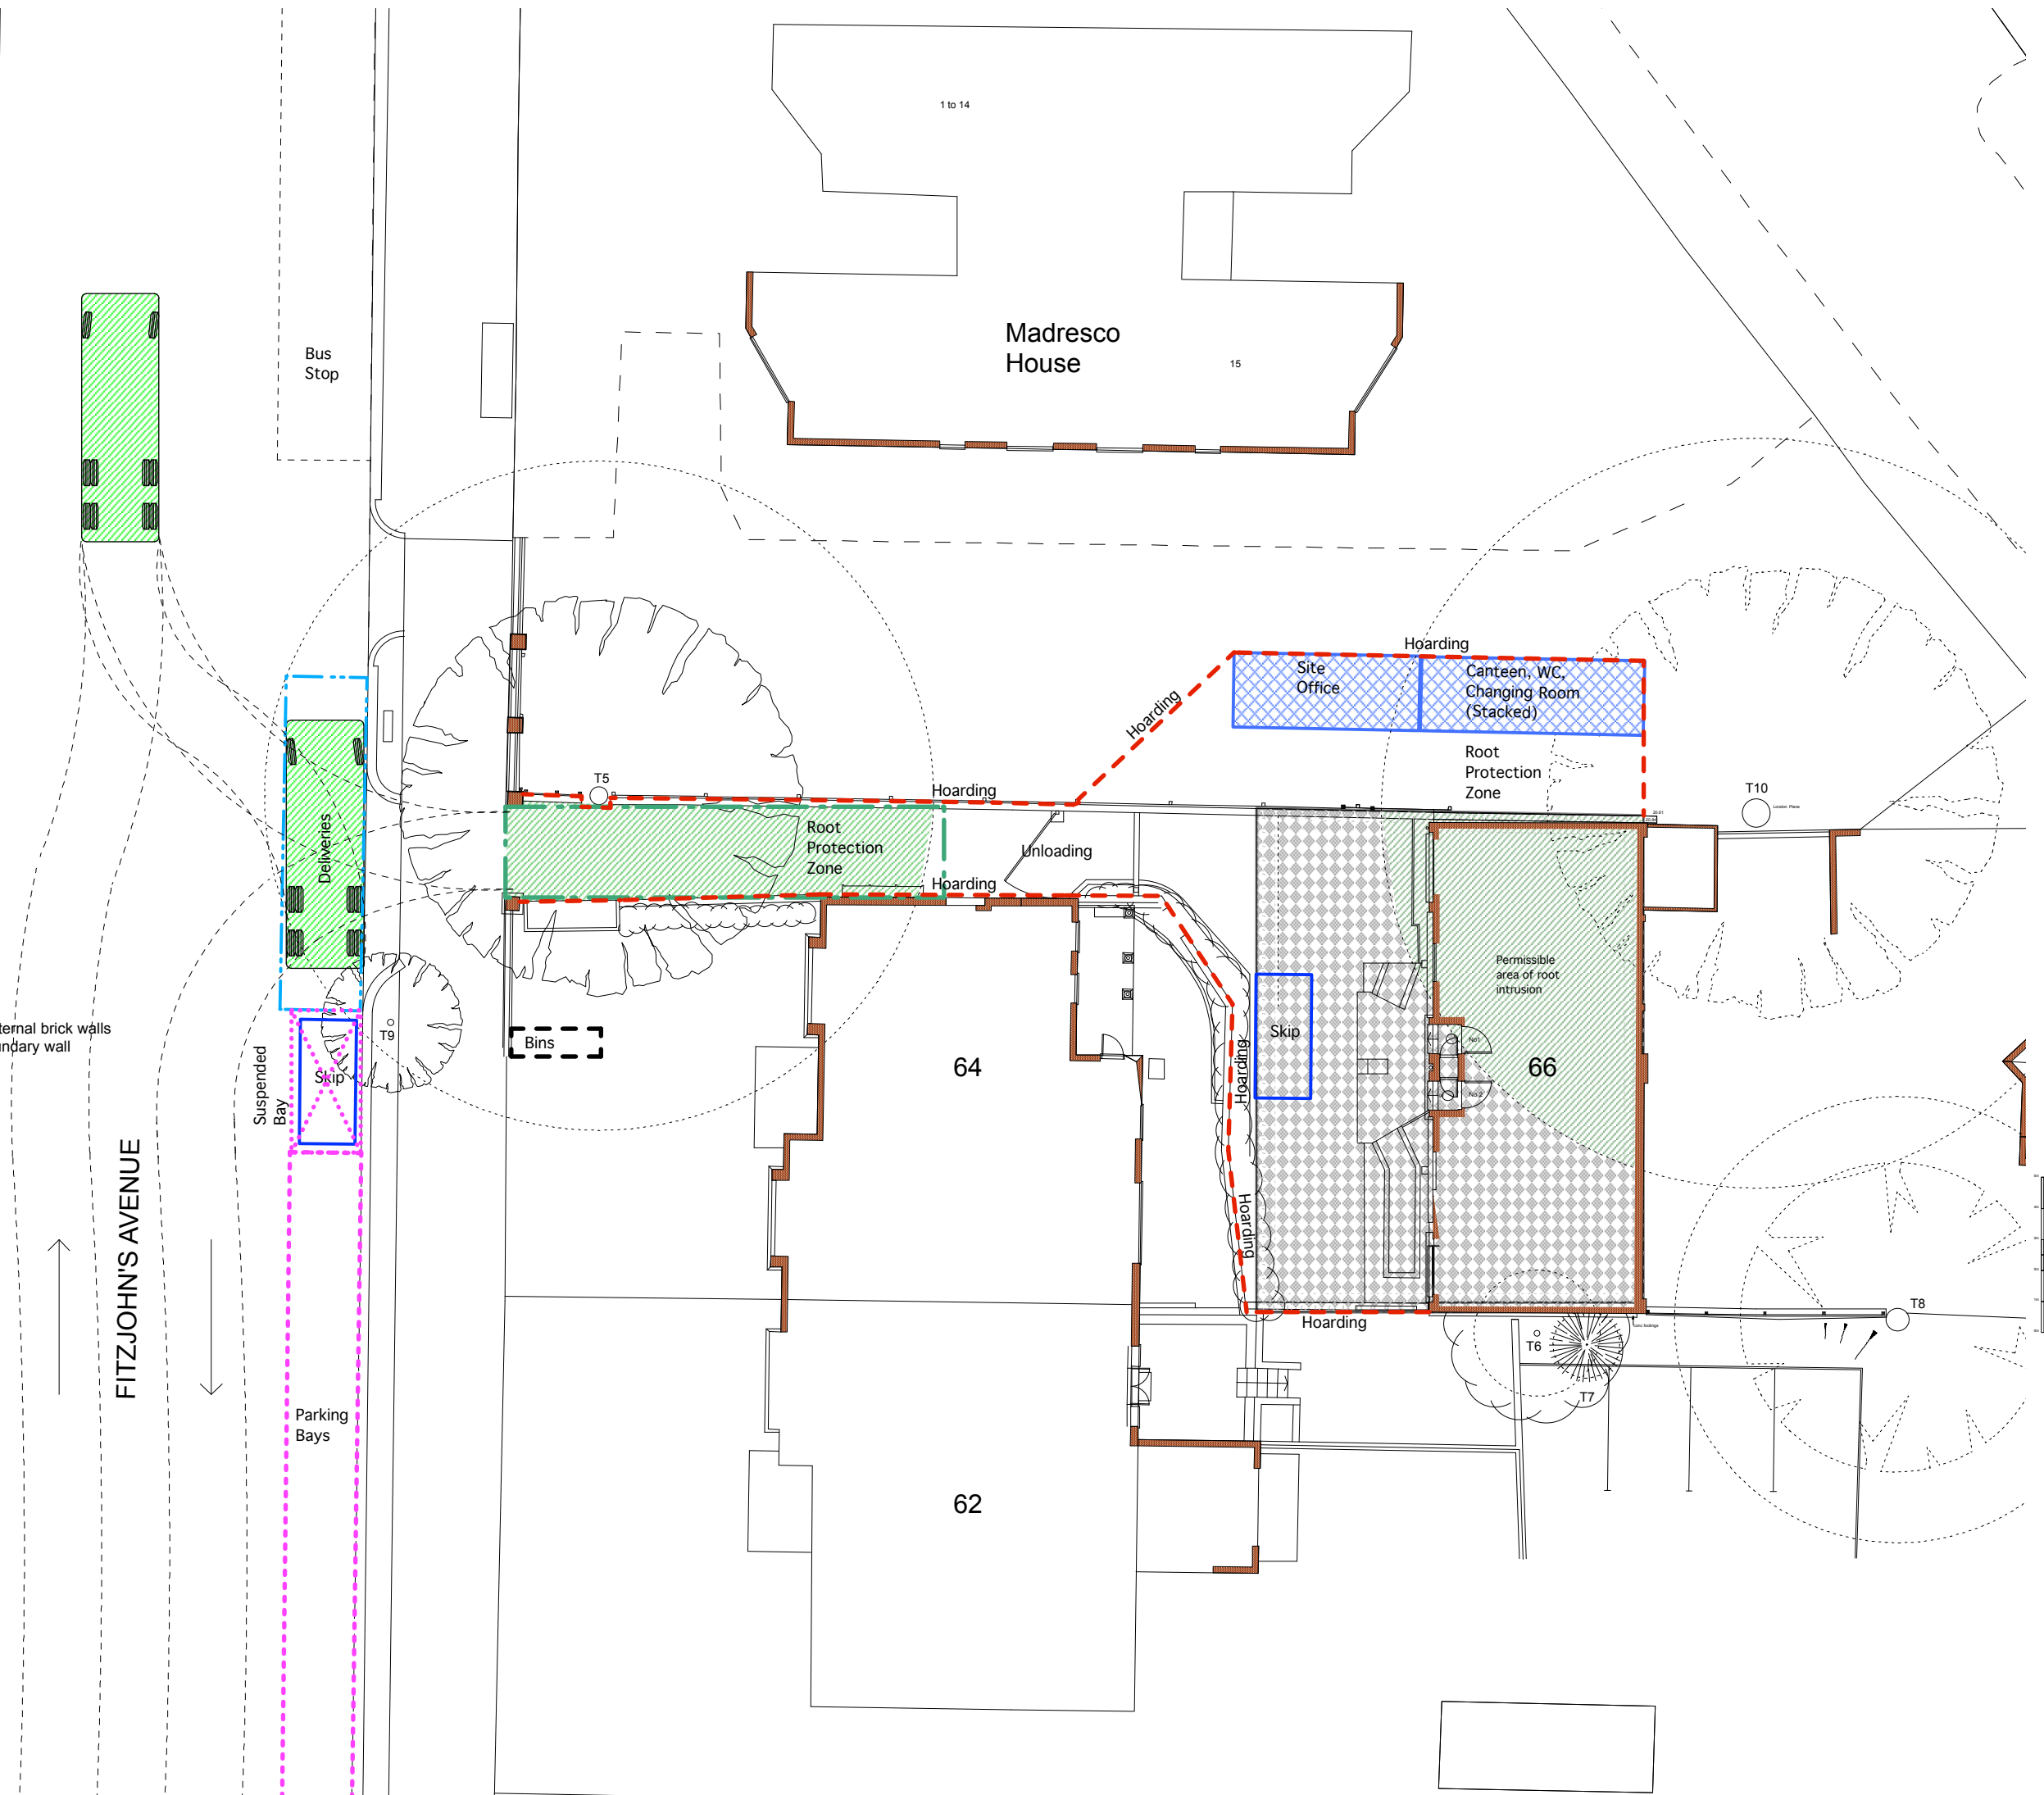
# CTMP 2

## Notes-

- 1- Hoarding A- E removed on completion of external brick walls
- 2- New hoarding erected to build Southern boundary wall

## Key-

-  Concrete Lorry 8m + 2.5m
-  Parking for Deliveries
-  Steel Protection Ramp
-  hoarding
-  car parking bays (active)
-  car parking bays (suspended)
-  skip
-  root protection as BS 5837
-  excavation
-  temporary site buildings



REV  
A-22.11.18-Lorry path added, label added,  
label revised



**WEBB**  
ARCHITECTS LIMITED

t 020 89680279  
m 077 98854810

richard@webb-architects.co.uk  
Drawing to be read in conjunction with consultants  
information.  
Do not scale from drawing.  
All dimensions to be checked on site.  
Drawing only to be used for purposes indicated.  
Not to be used for any other purposes.  
© WEBB ARCHITECTS LIMITED

66 FITZJOHNS  
AVENUE  
PROPOSED-  
SITE PLAN- CTMP 2  
1:200 / A3

FOR INFORMATION

1169.01.18(A)