

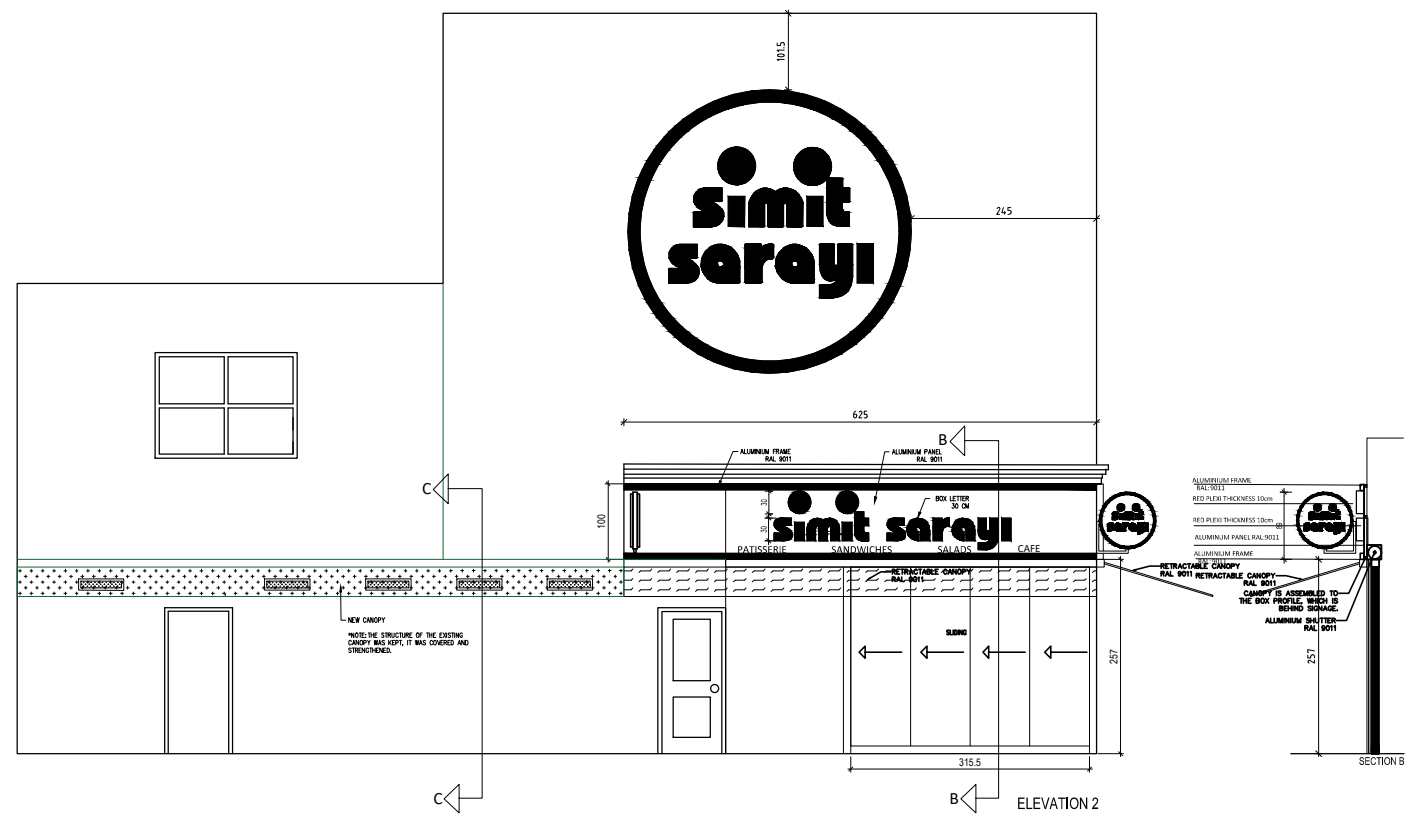
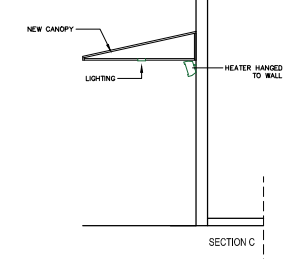



Signage is approved under permission
2017/5391/A.

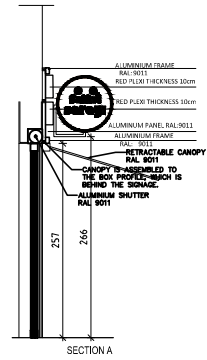

SCALE BAR 1:100
All dimensions in cm
A3: 1/100

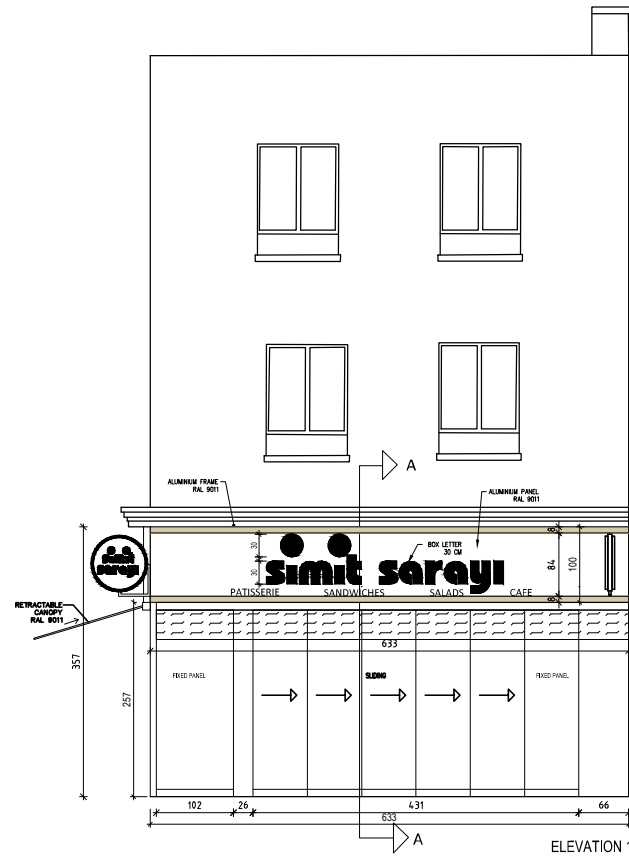

68 Oxford Street, London W1D 1BN
Phone : +44 207 636 4636

DATE: 15.10.2018

SİMİT SARAYI
267 CAMDEN HIGH STREET

Interior area : 46.00 m²
Number of people : 14 SEATS
Exterior area : 11 m²
Number of people : 12 SEATS

PAFTA ADI/ SHEET TITLE
PROPOSED SHOPFRONTS
PAFTA NO/ SHEET NO
03

A.101.03A

Drawn
Architect
Orhun Çakır

Architectural Confirm
Sultan Doğanılmaz

Operational Confirm
Patrick Graham

Manager Confirm

Final Approve
Gino Solak

NOTLAR:
1. Alınacak olan röleve sonrası proje üzerinde revizeler meydana gelebilir.
2. Uygulanma projesi değişik imalat amaçlı kullanılmaz.
3. İncelet işi yerinde ölçü alınmalıdır.

NOTES
1. The dimensions will be checked out on the site, so changes may occur on the drawing.
2. This is not a "Construction Drawing". Cannot be used for application and manufacturing.
3. For final manufacturing, dimensions must be checked out on the site.