


LOCATION PLAN FOR GROUND FLOOR
SCALE 1:1250



BASEMENT

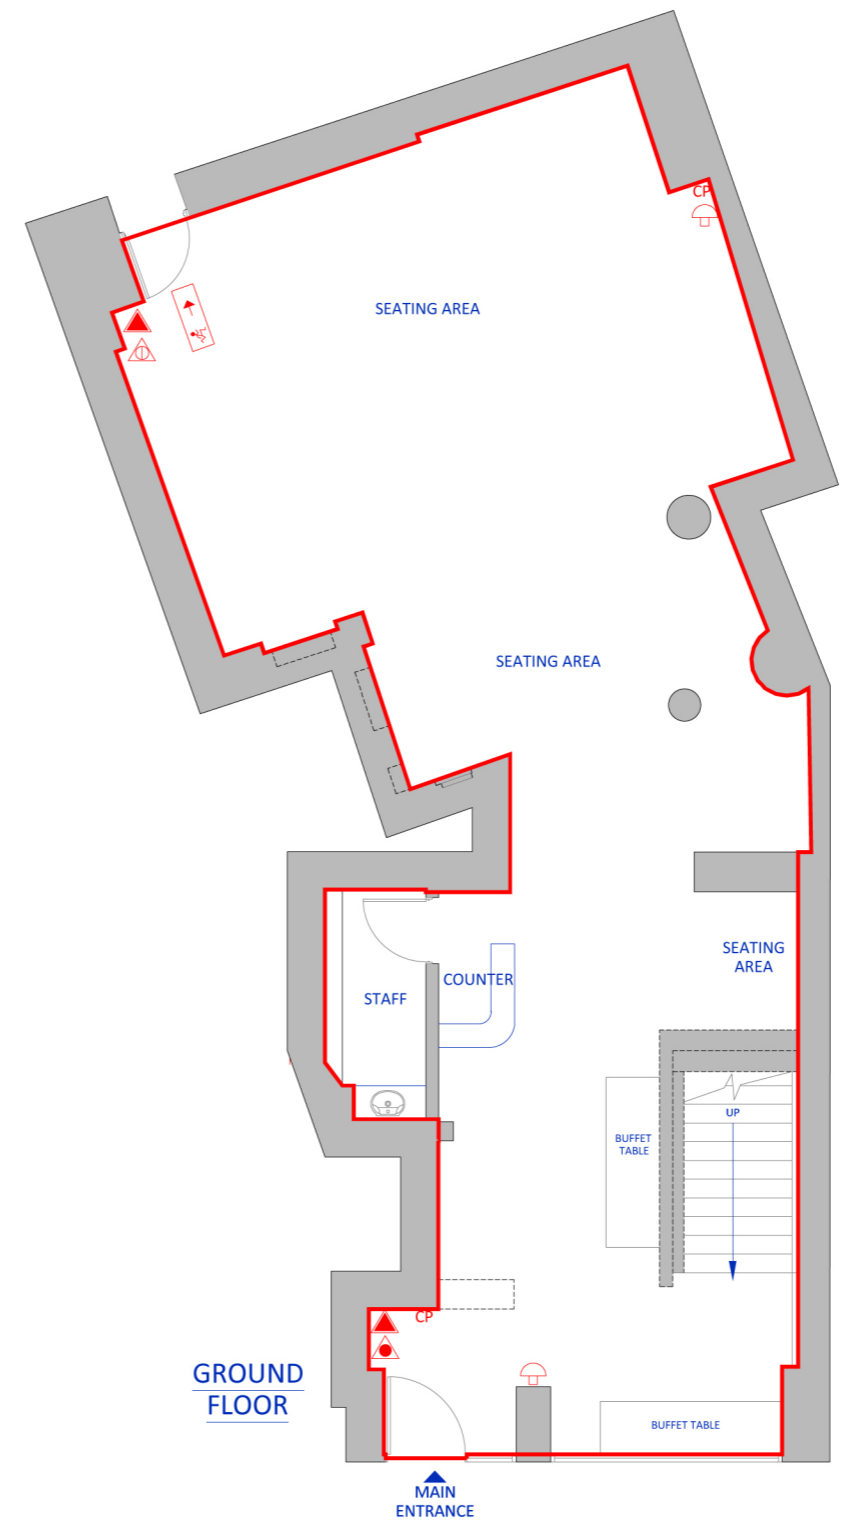

GROUND FLOOR

NEW OXFORD STREET

KEY

	FIRE ALARM CALL POINT
	FIRE ALARM SOUNDER
	FIRE EXTINGUISHER - WATER
	FIRE BLANKET
	FIRE EXTINGUISHER - CARBON DIOXIDE
	FIRE EXTINGUISHER - FOAM
	FIRE EXIT



GABOR GALLOV ARCHITECT 25 Goudge Place W1T 4SP London UK E: gabor@gaborgallovarchitect.com www.gaborgallovarchitect.com tel. 0207 580 3552 mob. 07 857 831 362		40 New Oxford Street	
DRAWING:		ground and basement plans	
REVISION: No.:	SCALE: 1:100 @ A3	DATE: August 2018	
	PR-40		