
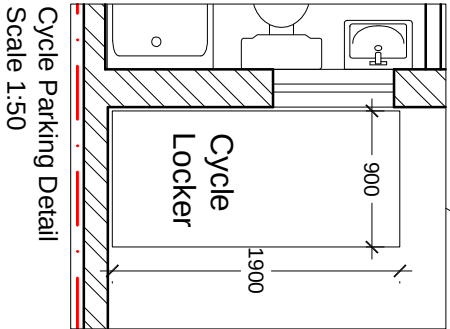
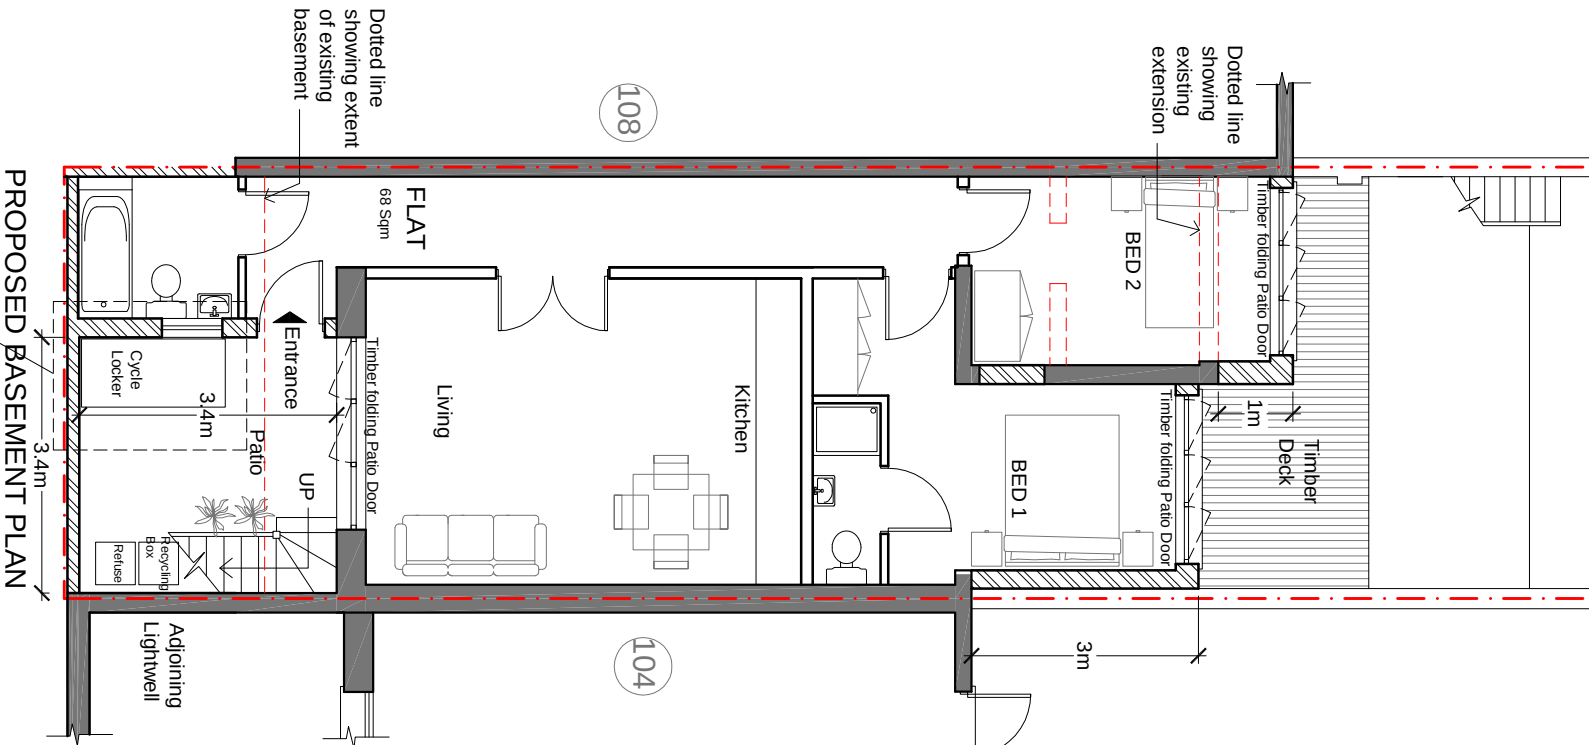
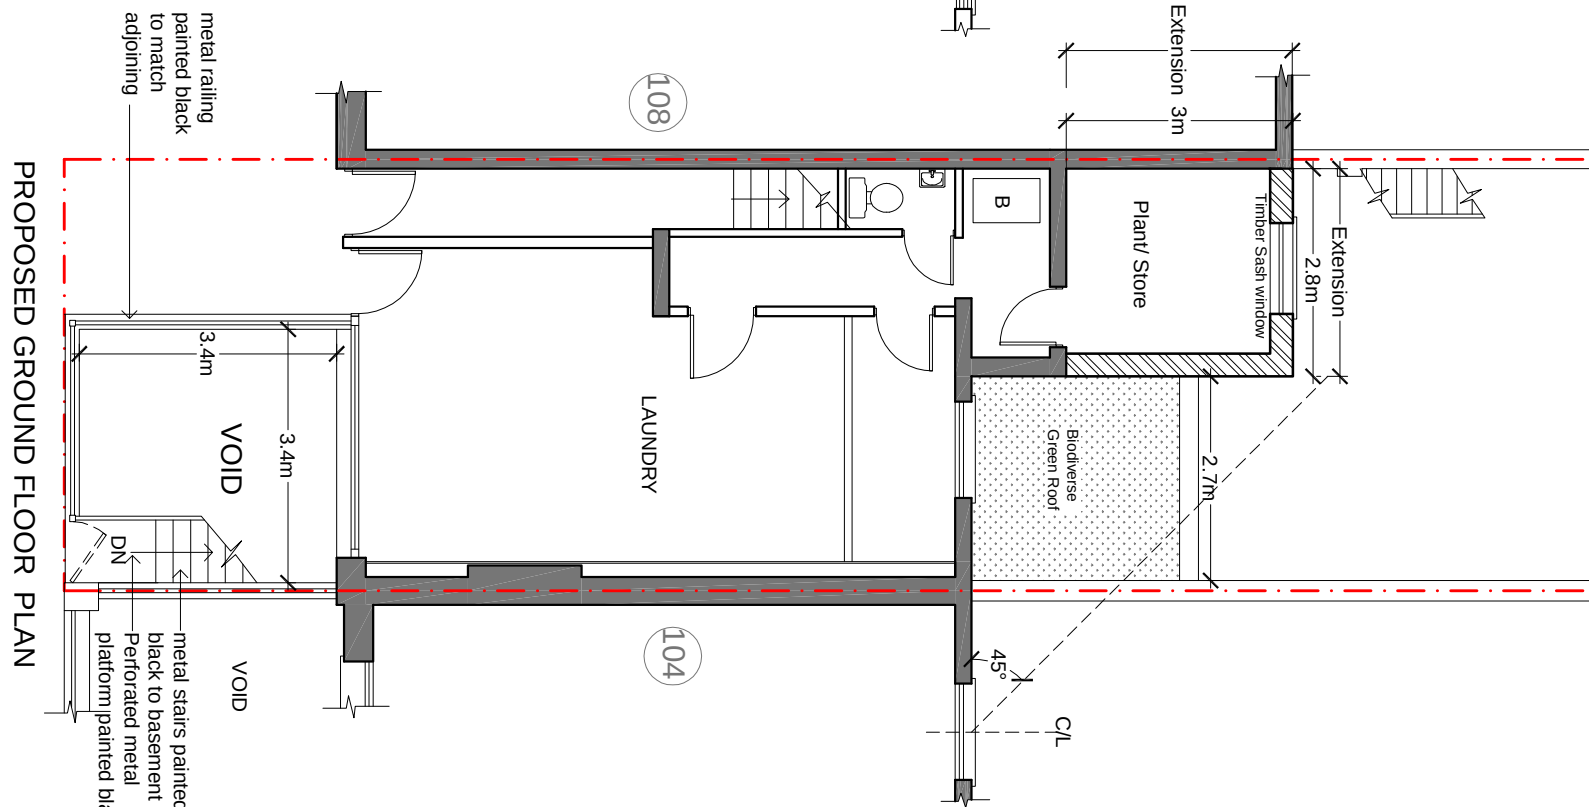
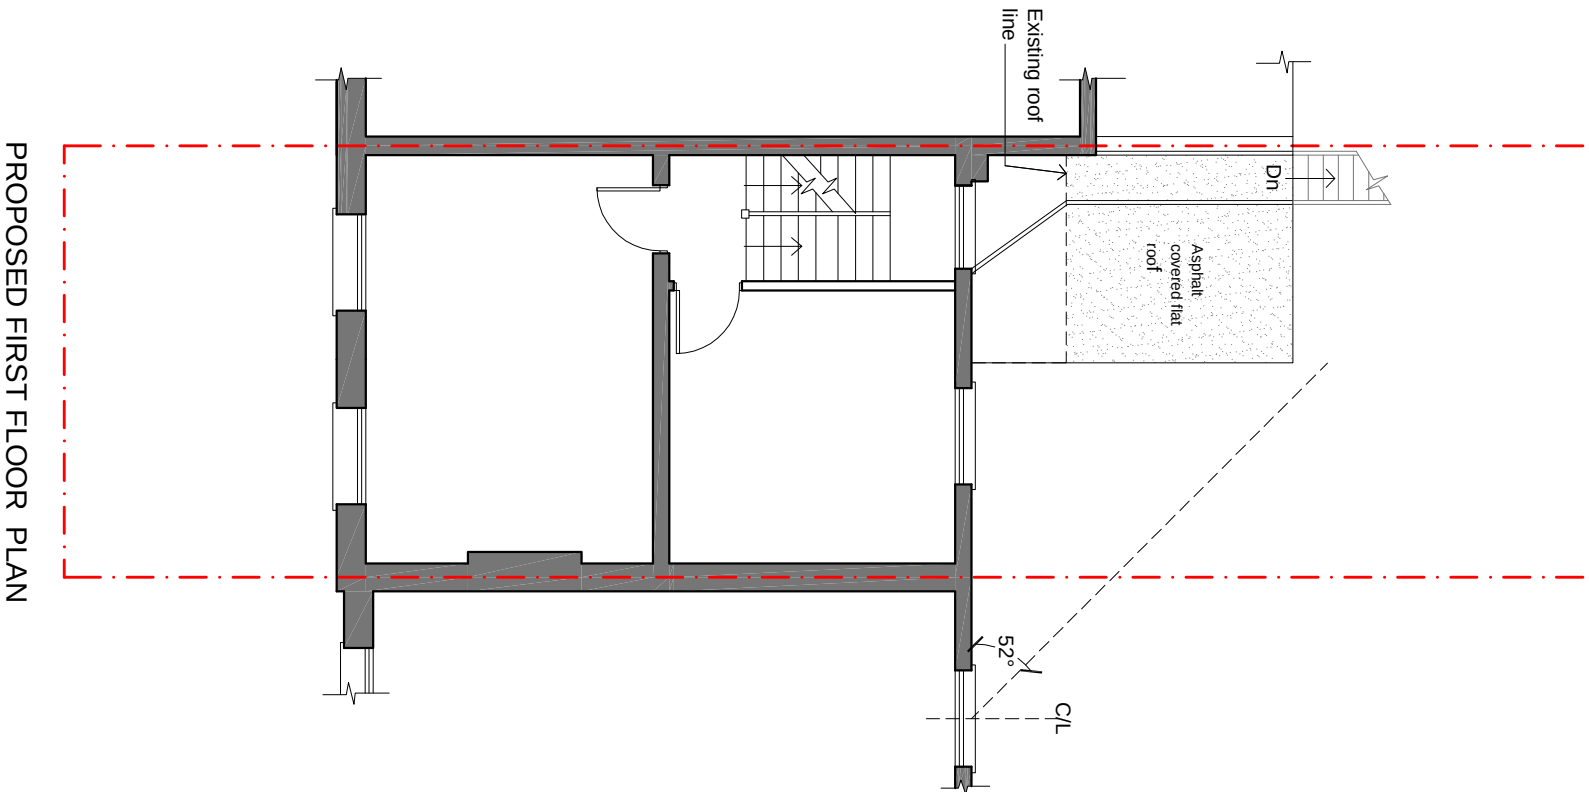


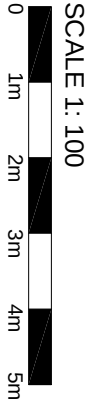

F	REVISED ISSUE	04.02.11
E	REVISED ISSUE	9.11.18
D	REVISED ISSUE	26.2.16

STUDIO 11 DEVELOPMENT

Architectural Consultants

79 St. Barnabas Road Woodford Green IG8 7BY
Tel: 07940593742 Fax: 0871 286 4177
e-mail: studio11development@gmail.com

Project: 106 MALDEN ROAD
LONDON
NW5 4DA

Drawing Title: PROPOSED PLANS

Drawn:	Date:	Scales:
Z.D.	NOV 18	1: 100 @ A3
Plan No.	106 (02)- 01	Issue: F
Status: Preliminary drawing Tender drawing Working drawing		