



EXISTING SECTIONAL ELEVATION

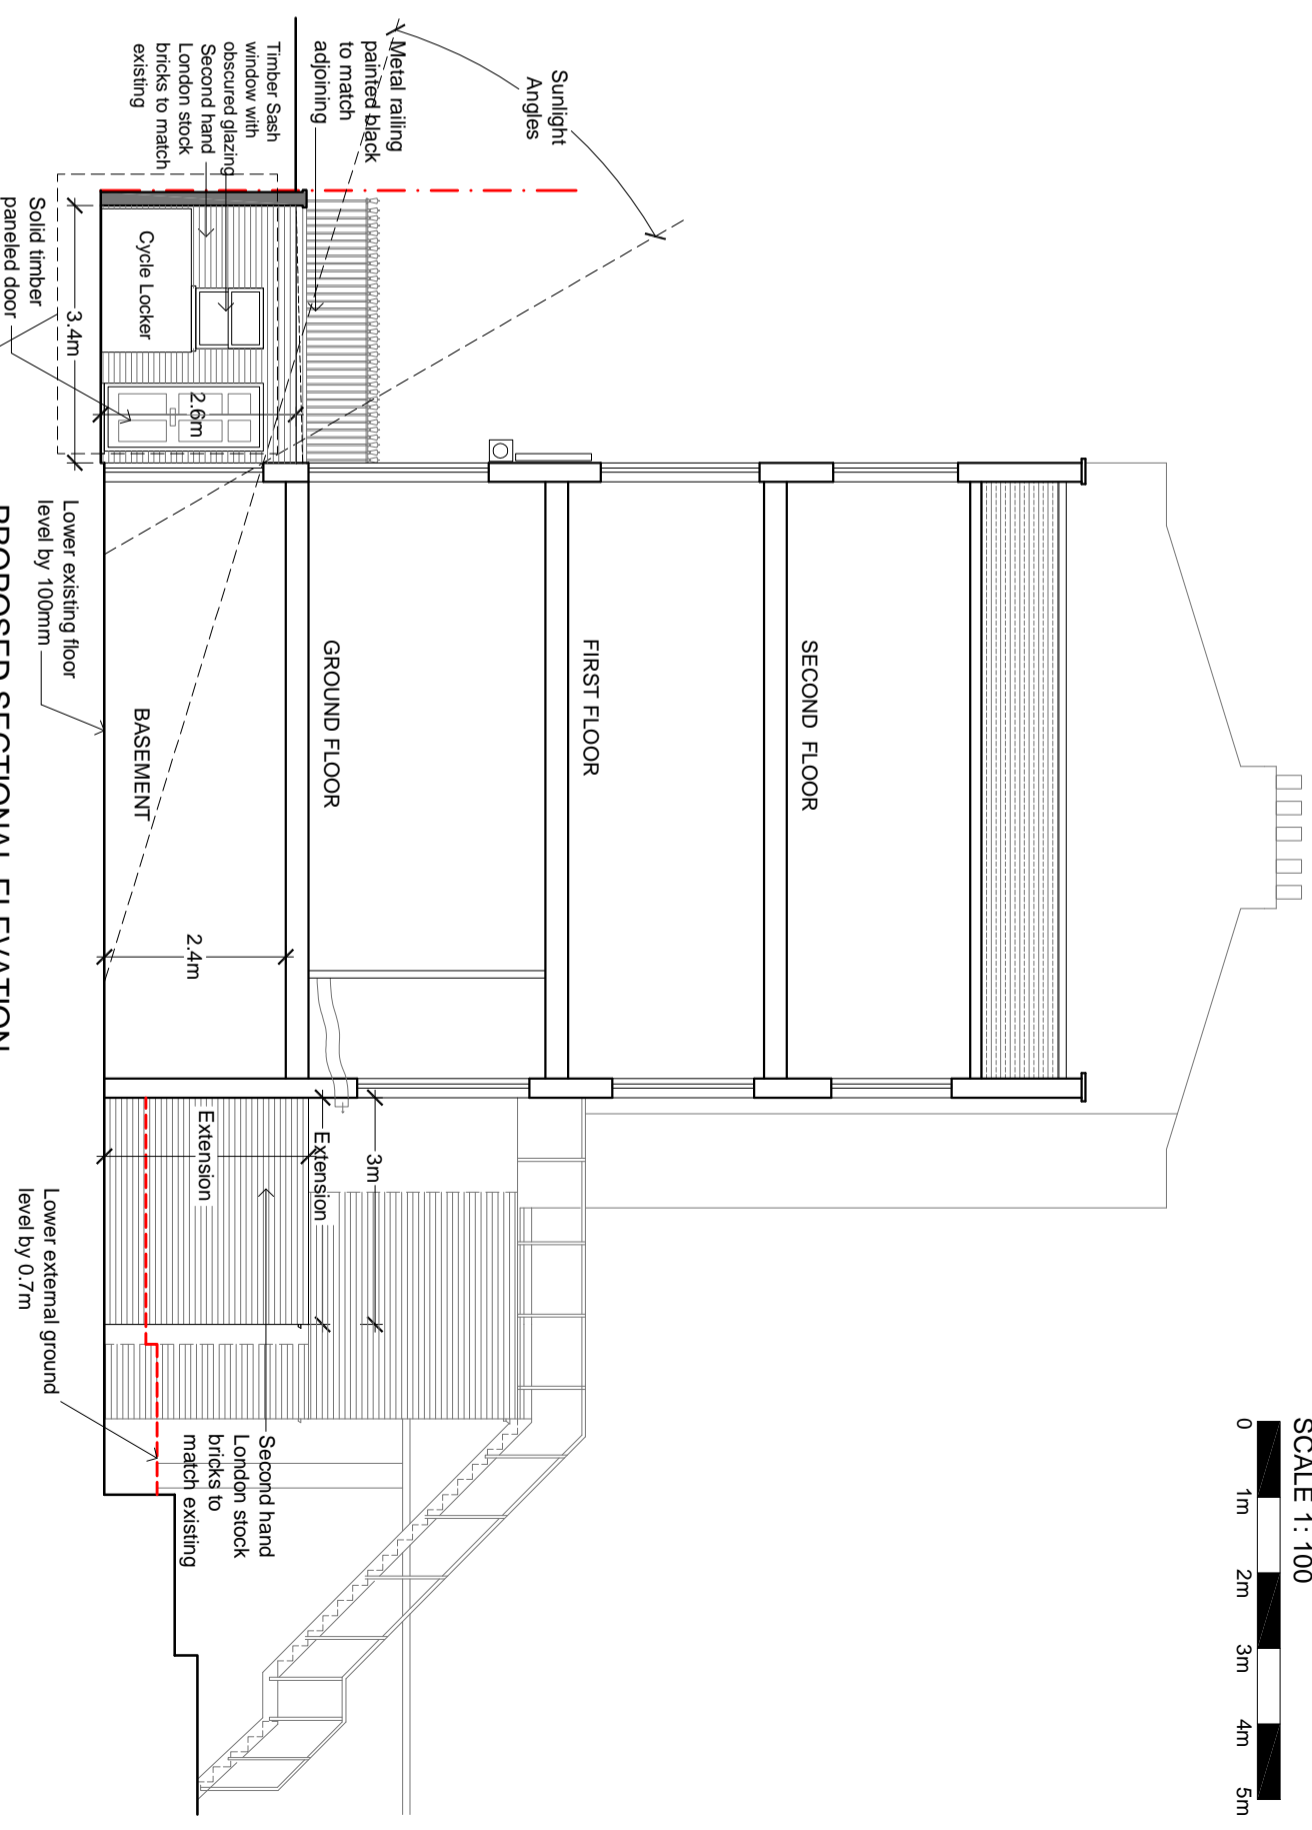

PROPOSED SECTIONAL ELEVATION

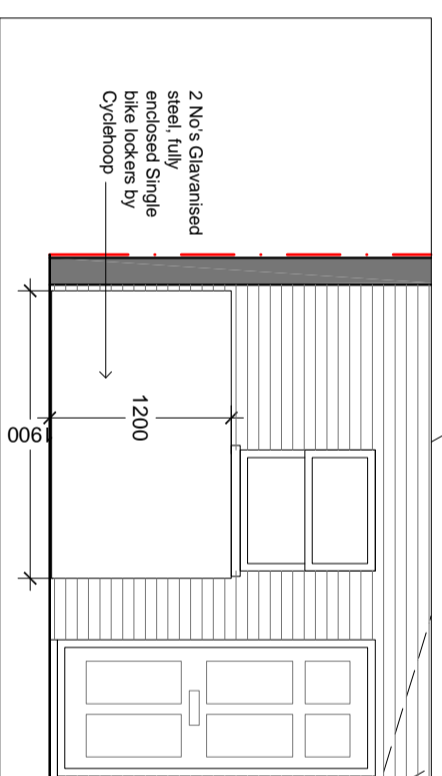

Cycle Stand detail
Scale 1: 50

Project: 106 MALDEN ROAD
LONDON
NW5 4DA

79 St. Barnabas Road Woodford Green IG8 7BY
Tel: 0794089742 Fax: 0871 286 4177
e-mail: studio11development@gmail.com

Architectural Consultants

STUDIO 11 DEVELOPMENT

ISSUE	DESCRIPTION	DATE
C	REVISED ISSUE	31.1.19
B	REVISED ISSUE	12.11.18

Drawing Title: SECTIONS

Drawn: Z.D. Date: NOV 18 Scale: 1: 100 @ A3

Plan No. 106 (02)- 02 Issue: C Status: Preliminary drawing
Tender drawing
Working drawing