

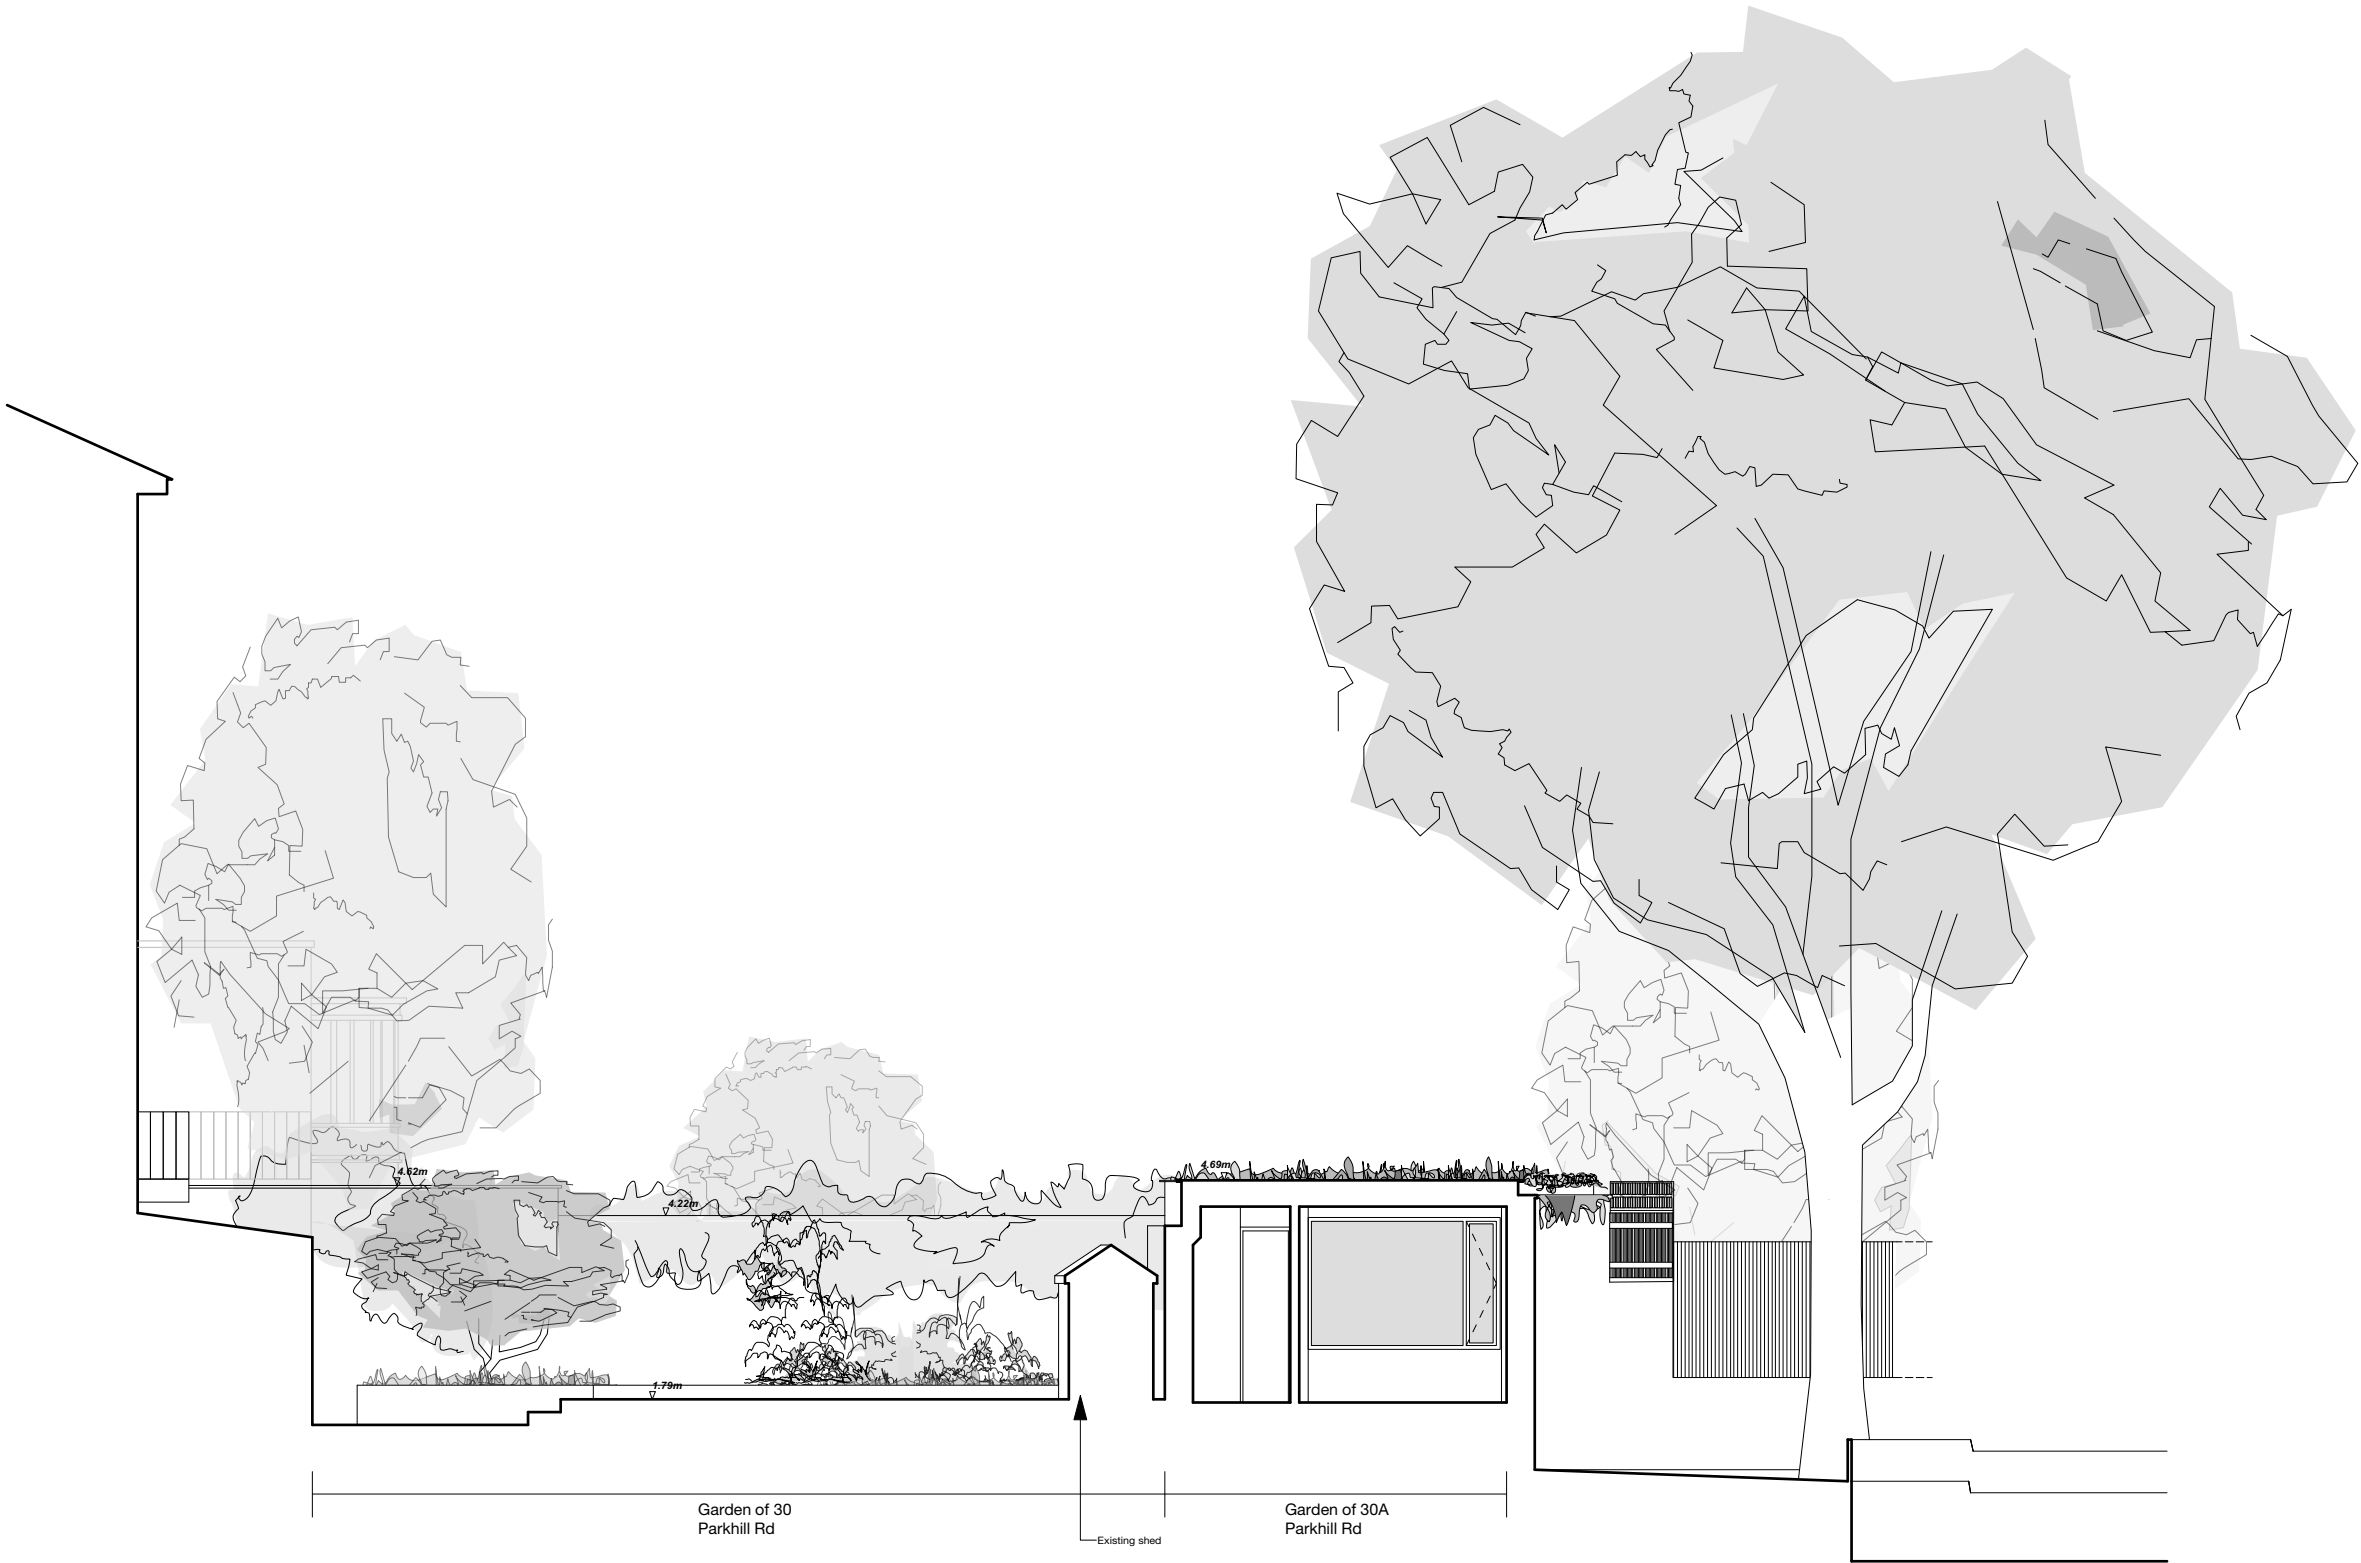


**NOTE:**  
DO NOT SCALE OFF THIS DRAWING  
CONTRACTOR TO VERIFY ALL DIMENSIONS ON SITE  
CROSS REFER TO ALL RELEVANT SPECIFICATIONS, SCHEDULES,  
DETAILS AND CONSULTANTS DRAWINGS  
THIS DRAWING IS BASED ON SURVEY INFORMATION BY OTHERS

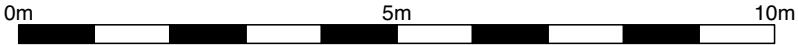

KEY PLAN, 1:500

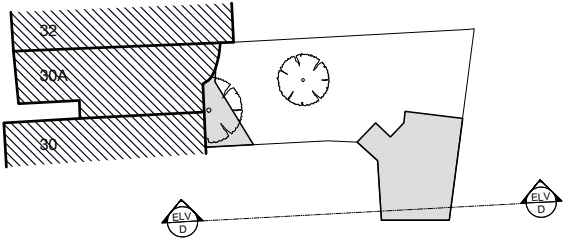

REVISIONS				DRAWING TITLE		
A	Additional labels	SD	11.06.18	<b>30A Parkhill Road, NW3 2YP</b> <b>Proposed Garden Extension</b>		
B	Revised Design	SD	14.12.18			
				Proposed Elevation D		
				Scale 1:100 @ A3	No. 1604_P05B	
No.	Description	By	Date	Drawn SD	Checked RN	Date 23.03.17

