



NOTE:
 DO NOT SCALE OFF THIS DRAWING
 CONTRACTOR TO VERIFY ALL DIMENSIONS ON SITE
 CROSS REFER TO ALL RELEVANT SPECIFICATIONS, SCHEDULES,
 DETAILS AND CONSULTANTS DRAWINGS
 THIS DRAWING IS BASED ON SURVEY INFORMATION BY OTHERS

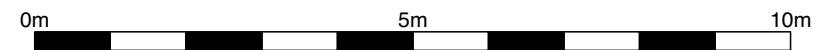

REVISIONS				DRAWING TITLE		
A	Additional labels	SD	11.06.18	30A Parkhill Road, NW3 2YP		
B	Revised Design	SD	14.12.18	Proposed Garden Extension		
C	Pergola Removed	SD	05.02.19	Proposed Elevation F		
				Scale 1:100 @ A3	No. 1604_P07C	
No.	Description	By	Date	Drawn SD	Checked RN	Date 23.03.17

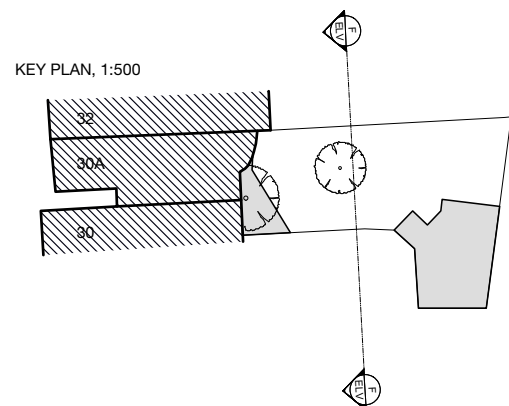