





524924m

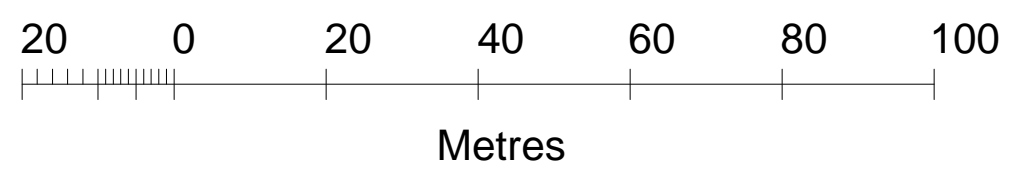

525124m

Ordnance Survey
1:1000

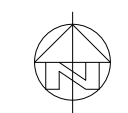

Planning

NOTES:

Blue Line - Property owned by applicant

Red Line - Planning application Boundary

REV	AMENDMENTS	BY	DATE

BFA ARCHITECTS
24a Sedley Taylor Rd
Cambridge CB2 8PN
tel: +44 1223 413 064
leon.w@bfa-ltd.co.uk
www.bfa-ltd.co.uk

All dimensions to be checked on site. Any discrepancies to be reported to the Architect immediately.
The drawing is not to be scaled.
THIS DRAWING IS COPYRIGHT

Drawn By BFA	Checked By LNW
------------------------	--------------------------

Date Sept '18	Scale 1:500 @ A1 1:1000 @ A3
-------------------------	------------------------------------

Drw Title
Location Plan as Existing

Project
Proposed Dwelling at
62 Hillfield Road,
West Hampstead
London NW6 1QA

Drawing No. 918-P-01	Rev A
--------------------------------	-----------------