



EXISTING ELEVATION FROM GARDEN OF FLAT 2, 8 FROGNAL




KITCHEN AREA TO FLAT 4

KITCHEN AREA TO FLAT 4

EXTENSION ROOF

FLAT 4, 8 FROGNAL

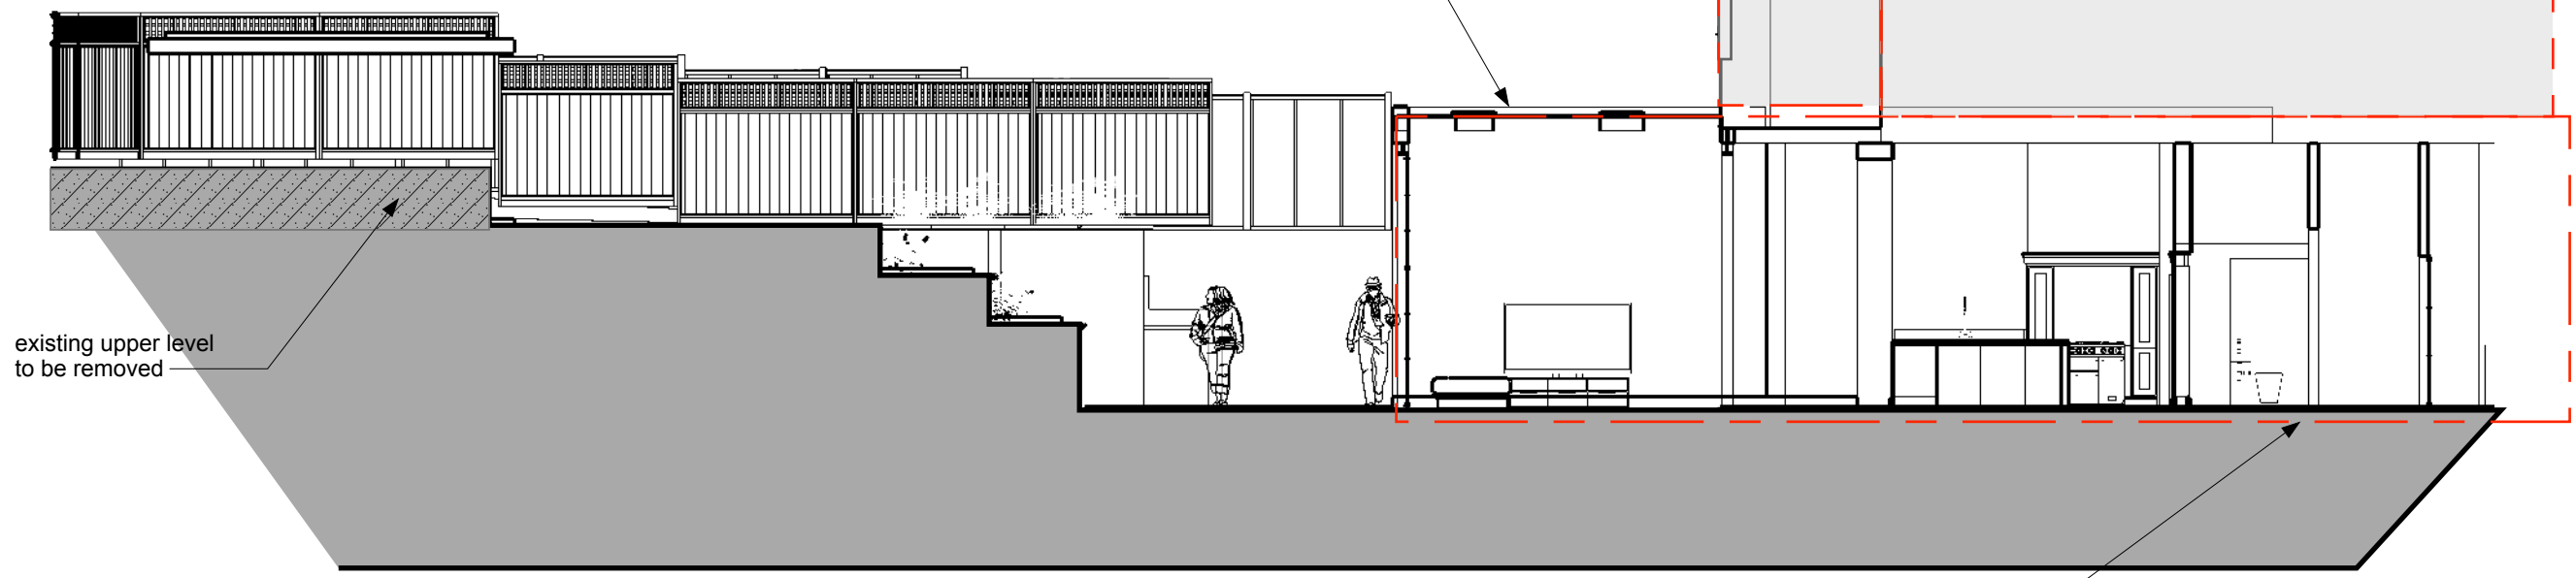

existing upper level
to be removed

EXISTING SECTION THROUGH GARDEN OF FLAT 1, 8 FROGNAL

FLAT 1, 8 FROGNAL

