






Material Key

1. New timber door
2. Metal (bronze) screen in front of glazing
3. Existing brickwork
4. Planter to replace existing and enhance streetscape
5. Open lightwell with flush metal grille
6. New bin store

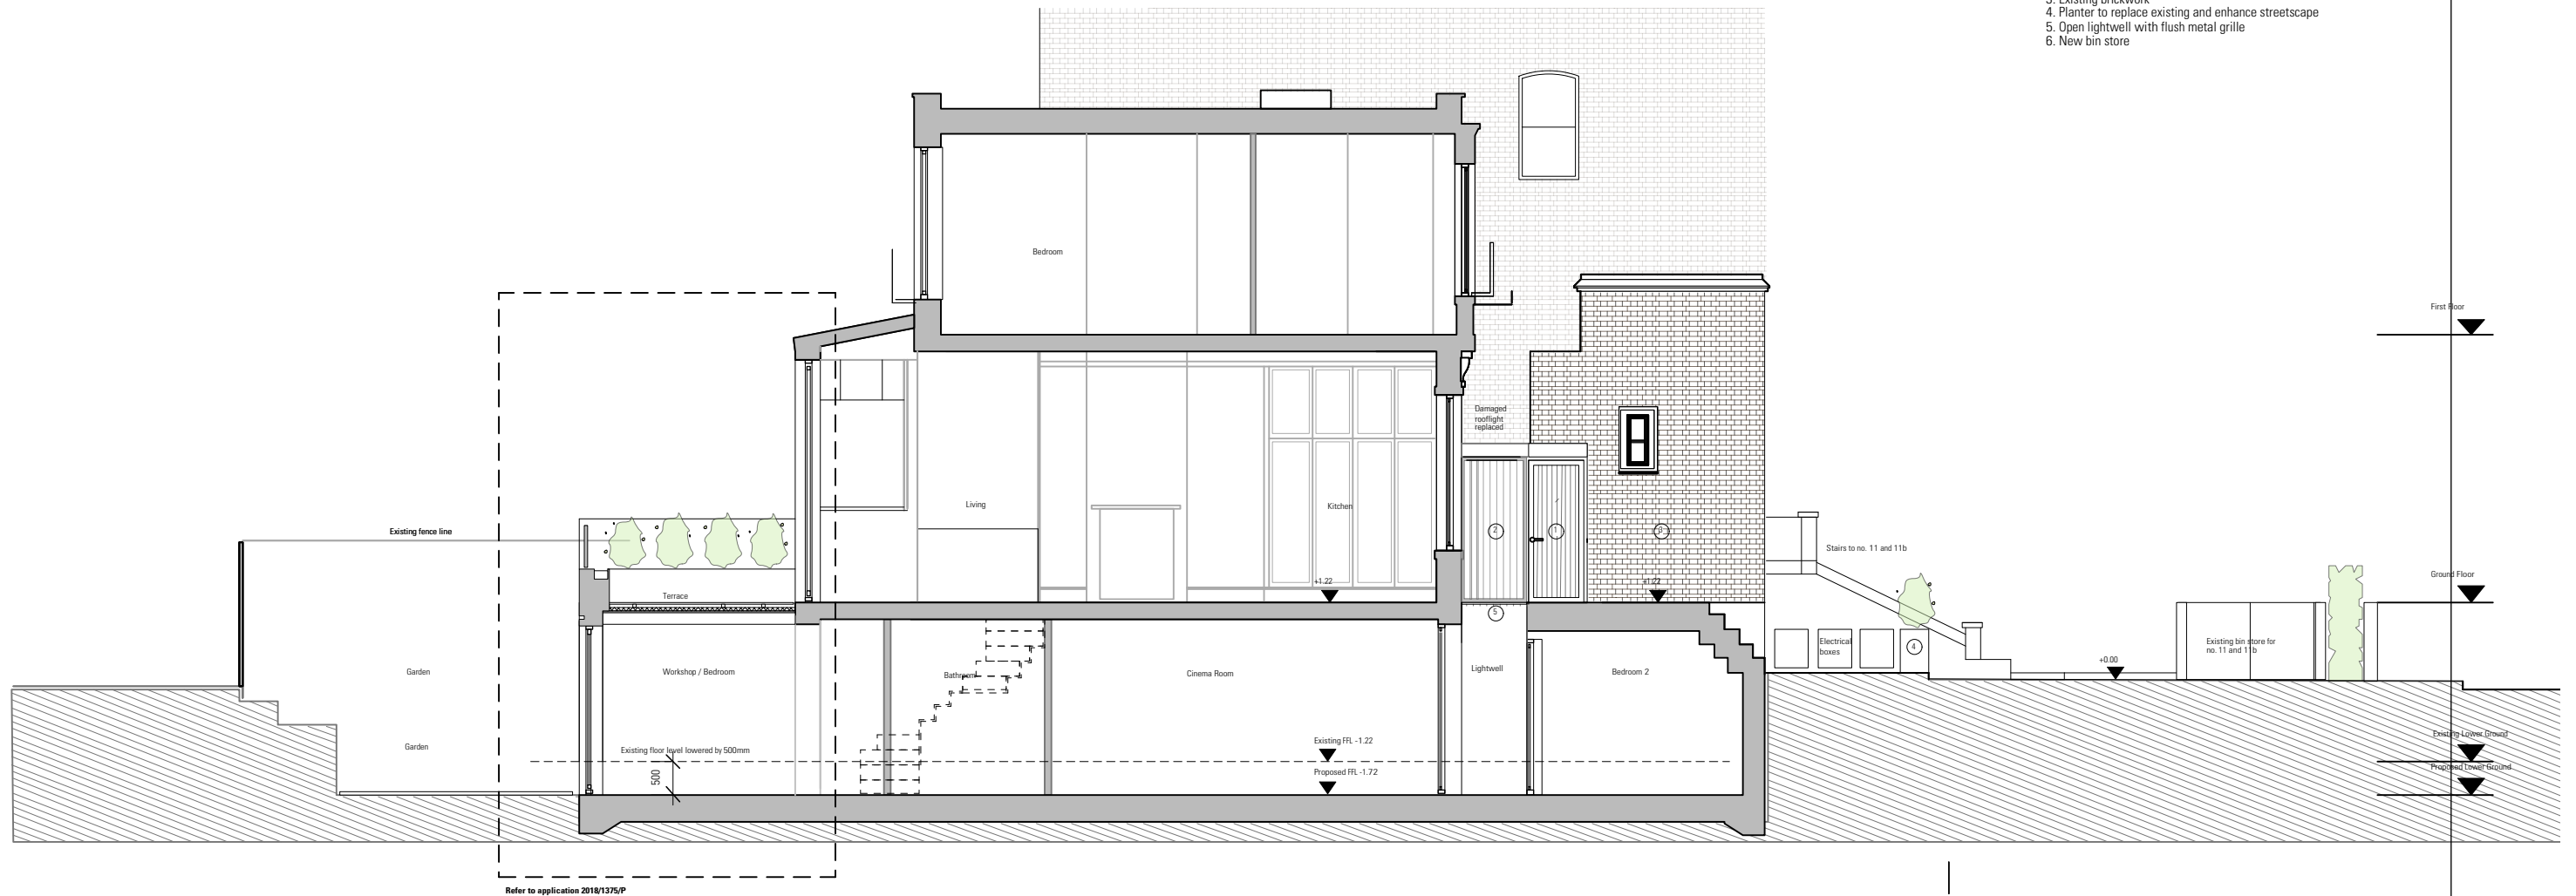


Refer to application 2018/1375/P

Proposed Section AA

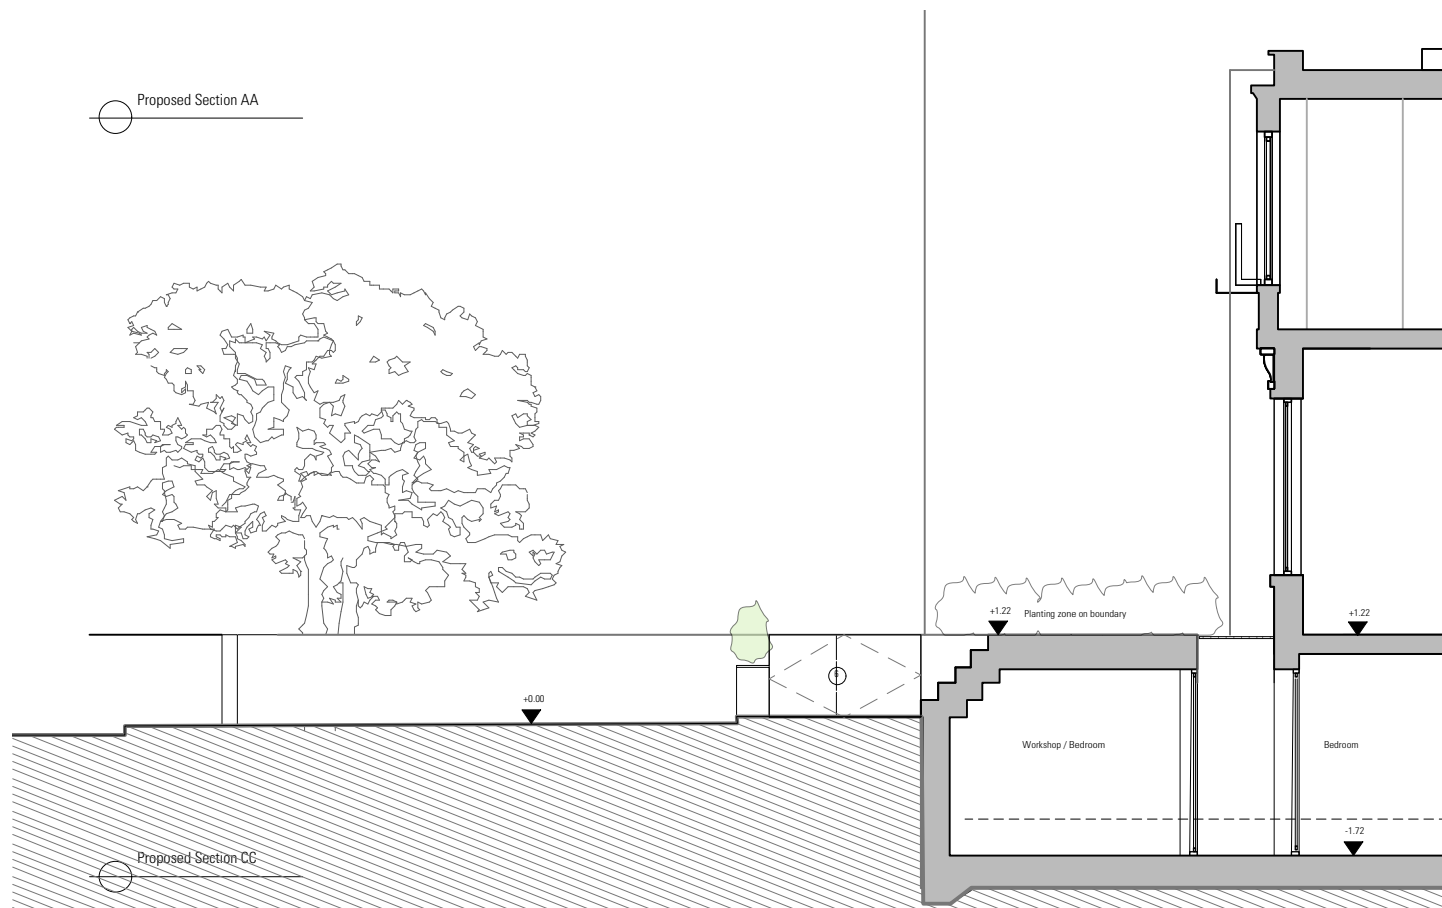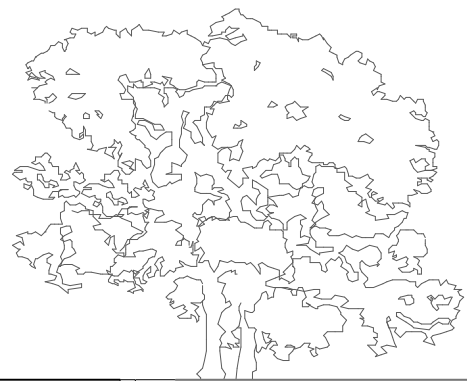

Proposed Section CC

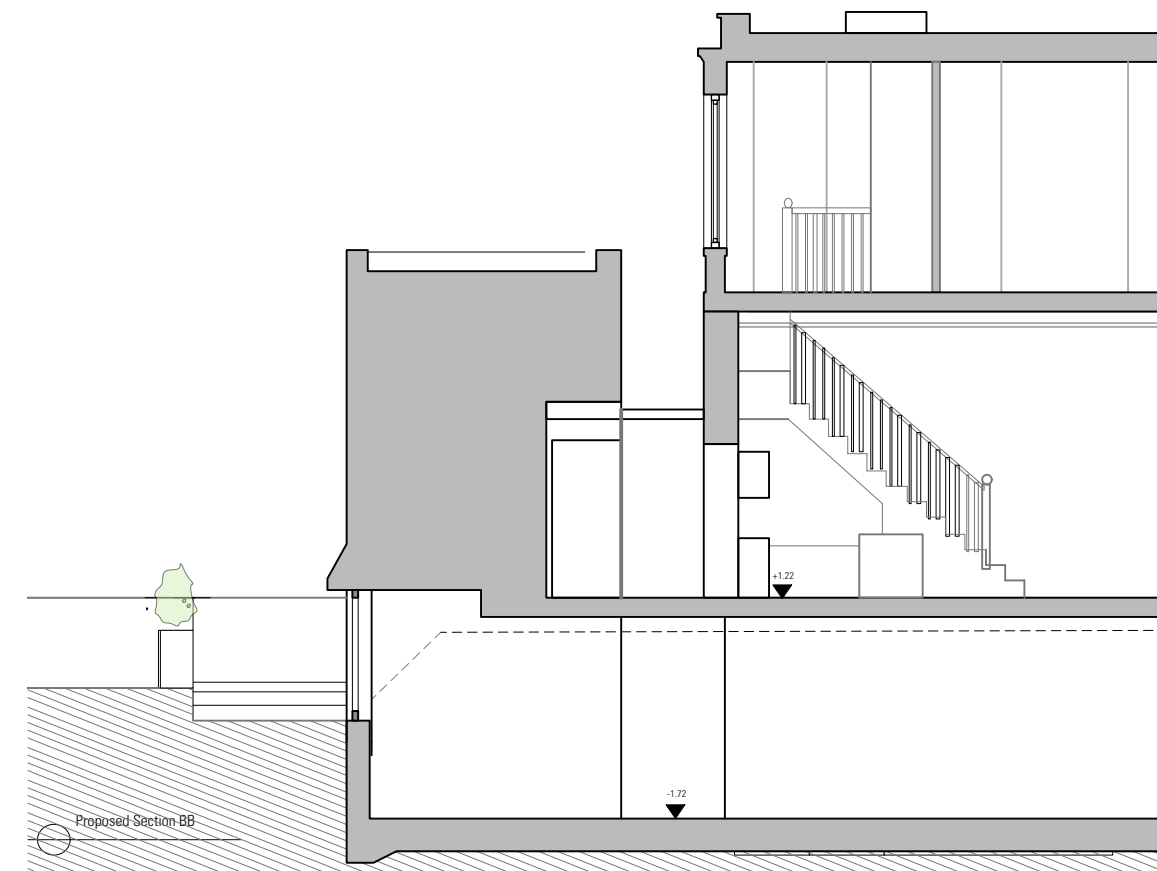

Proposed Section BB

P1 Issued for Planning 13/07/18

PROJECT
11a Parkhill Road

Novel

Tel: 07889 165290
Email: info@studionovel.co.uk

Proposed Sections

DATE 20/06/18
SCALE 1:100 @ A3

PL_005