


PROPOSED VERTICAL SECTION

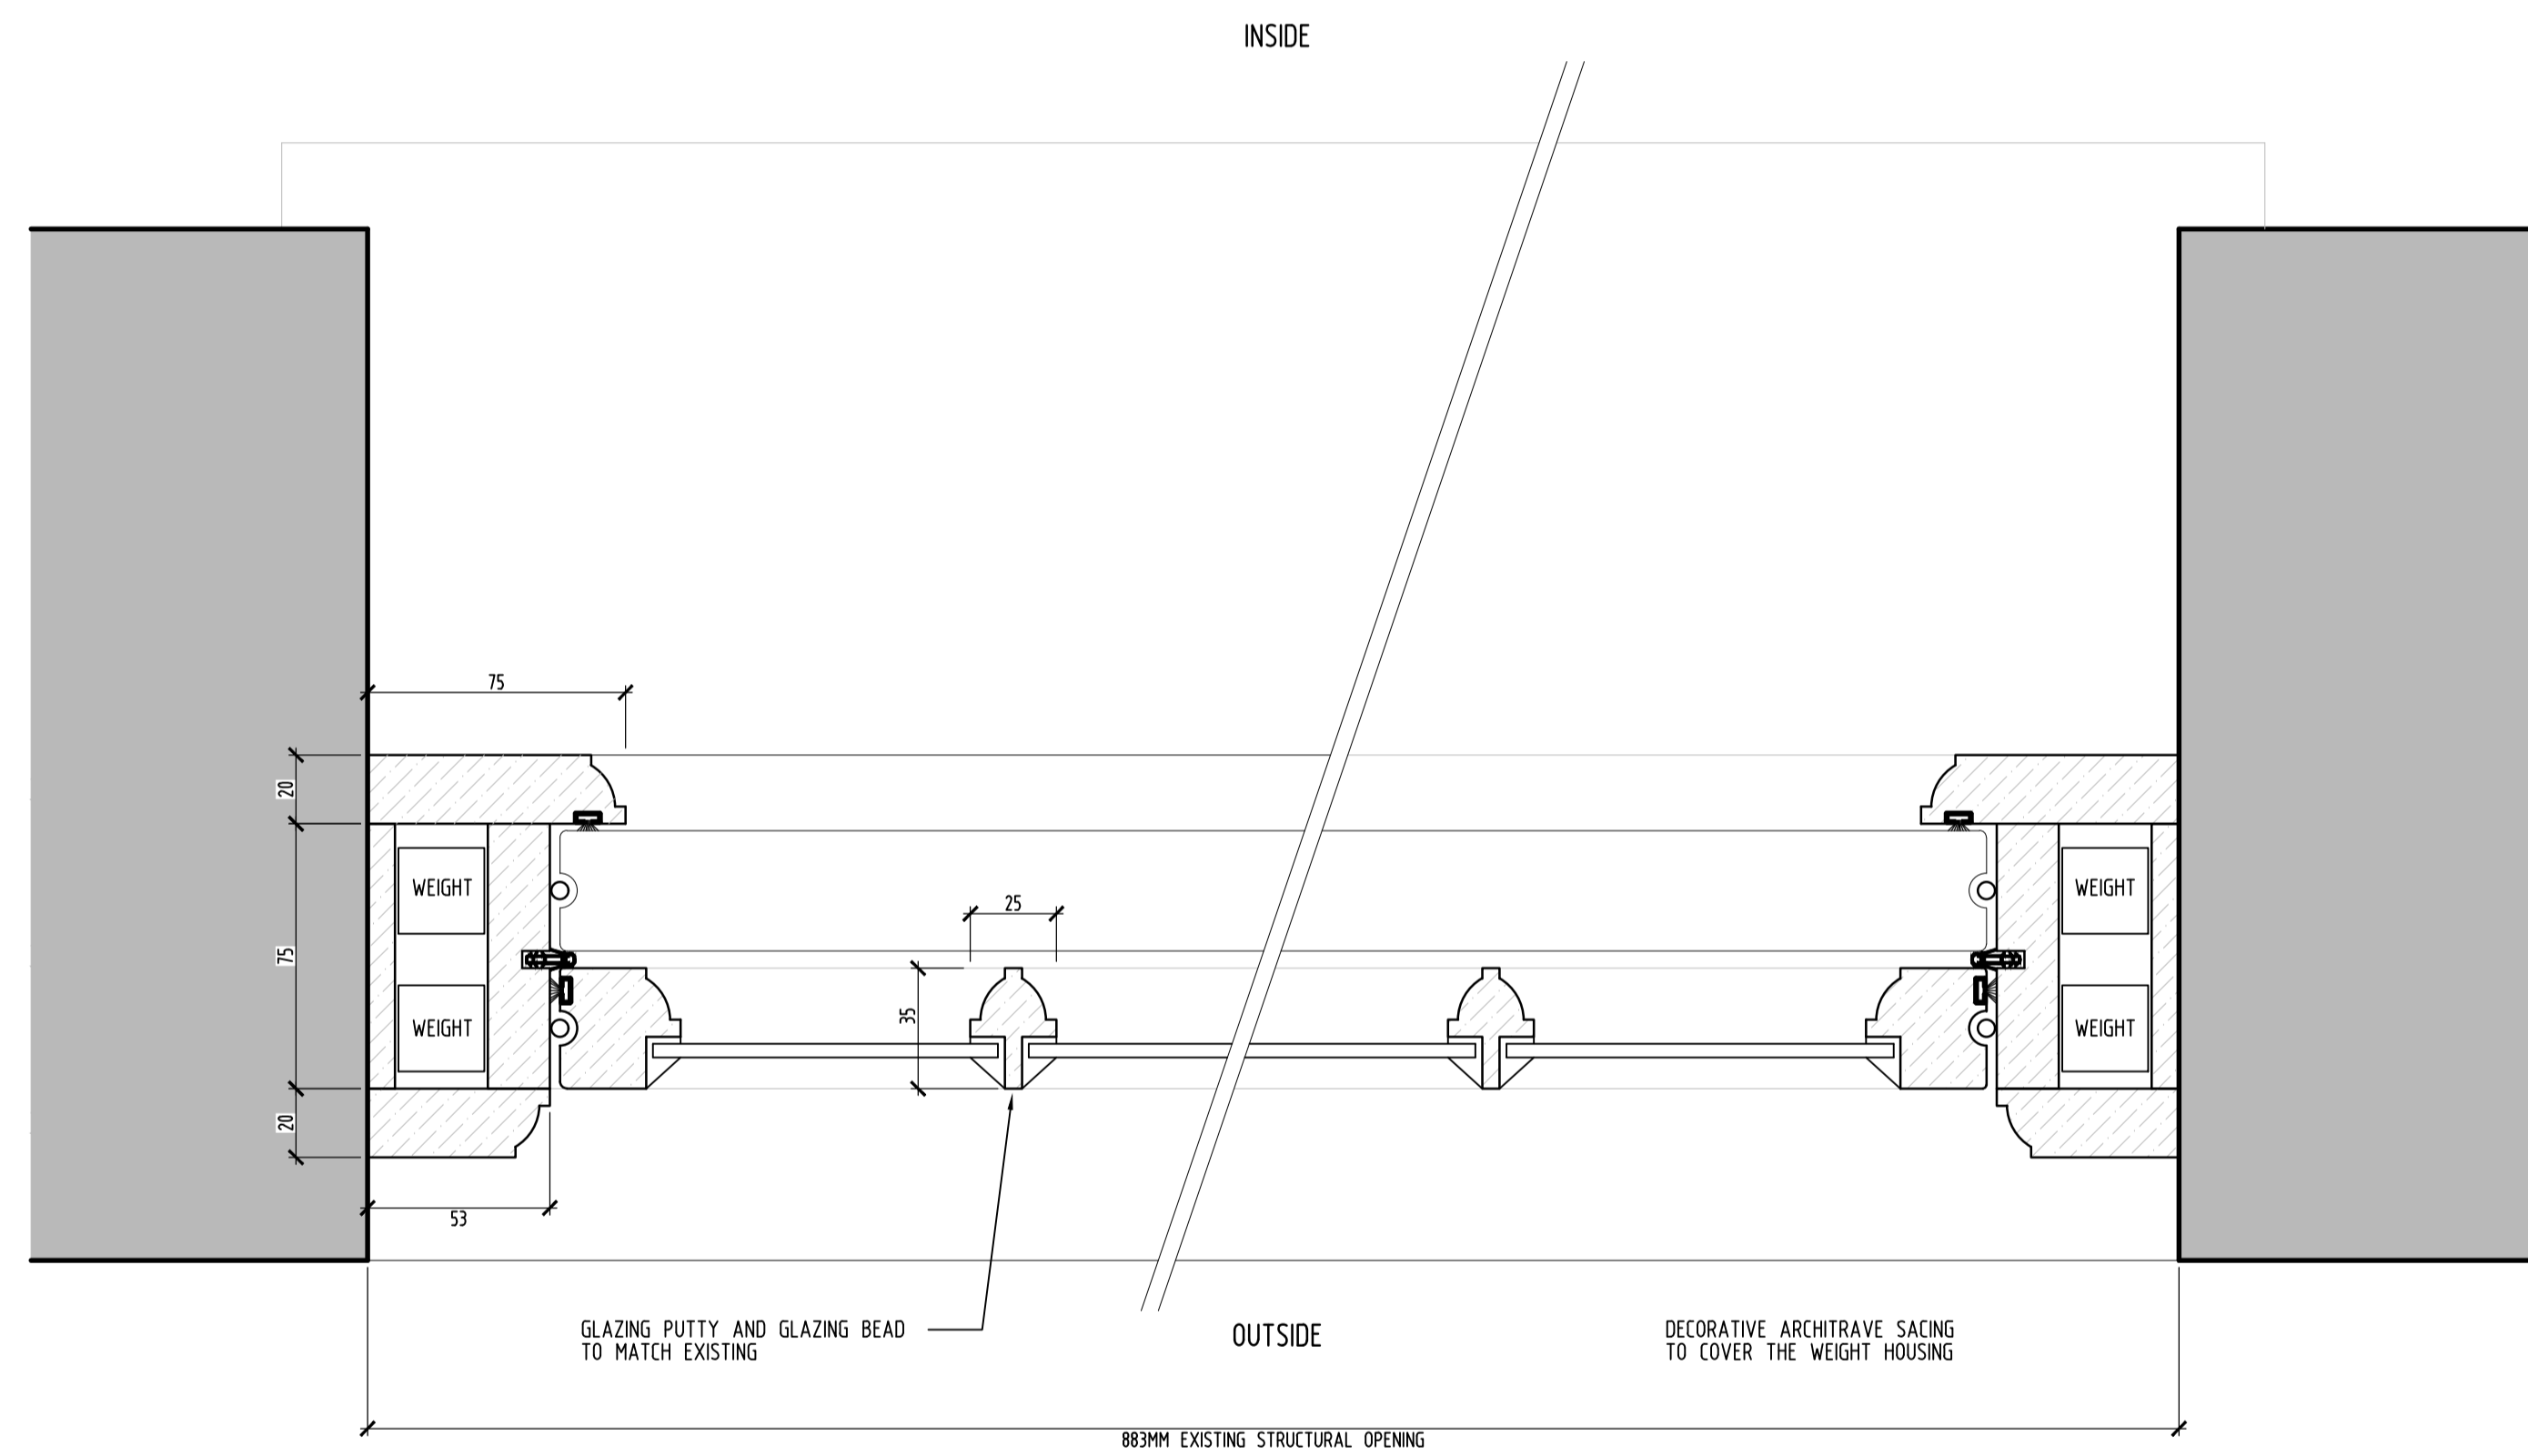

PROPOSED JAMB DETAIL

Disclaimer
 © This drawing is the copyright of Rigby & Rigby and may not be reproduced or used except by written permission.

If you notice any discrepancies between drawings/information supplied by Rigby & Rigby and drawings/information supplied by other consultants or specialist sub-contractors, please notify Rigby & Rigby immediately detailing the discrepancies which have been identified.

Do not scale, use given dimensions only, please read this drawing in conjunction with the specification. All site dimensions to be checked prior to fabrication.

Revisions

London
 T: +44 (0)20 3418 0446
 E: enquiries@rigbyandrigby.com

80 Brook Street, Mayfair,
 London, United Kingdom
 W1K 5EG

Reg in England & Wales No. 5884731

Country
 T: +44 (0)1789 610010
 E: enquiries@rigbyandrigby.com

Bridgeway House, Bridgeway,
 Stratford Upon Avon,
 United Kingdom CV37 6YX

Company VAT No. 937214131

Job Title	54 Huntley Street Holborn
Drawing Title	Proposed window joinery detail 163
Job Number	
Drawing Number	551
Scale	1:2 @ A1
Status	PLANNING

RIGBY & RIGBY

RIBA

www.rigbyandrigby.com