


NOTES:
 All drawings to be checked on site by the contractor before any work shall commence. Architects to be informed of any discrepancy immediately. Figured dimensions only are to be taken from this drawing.

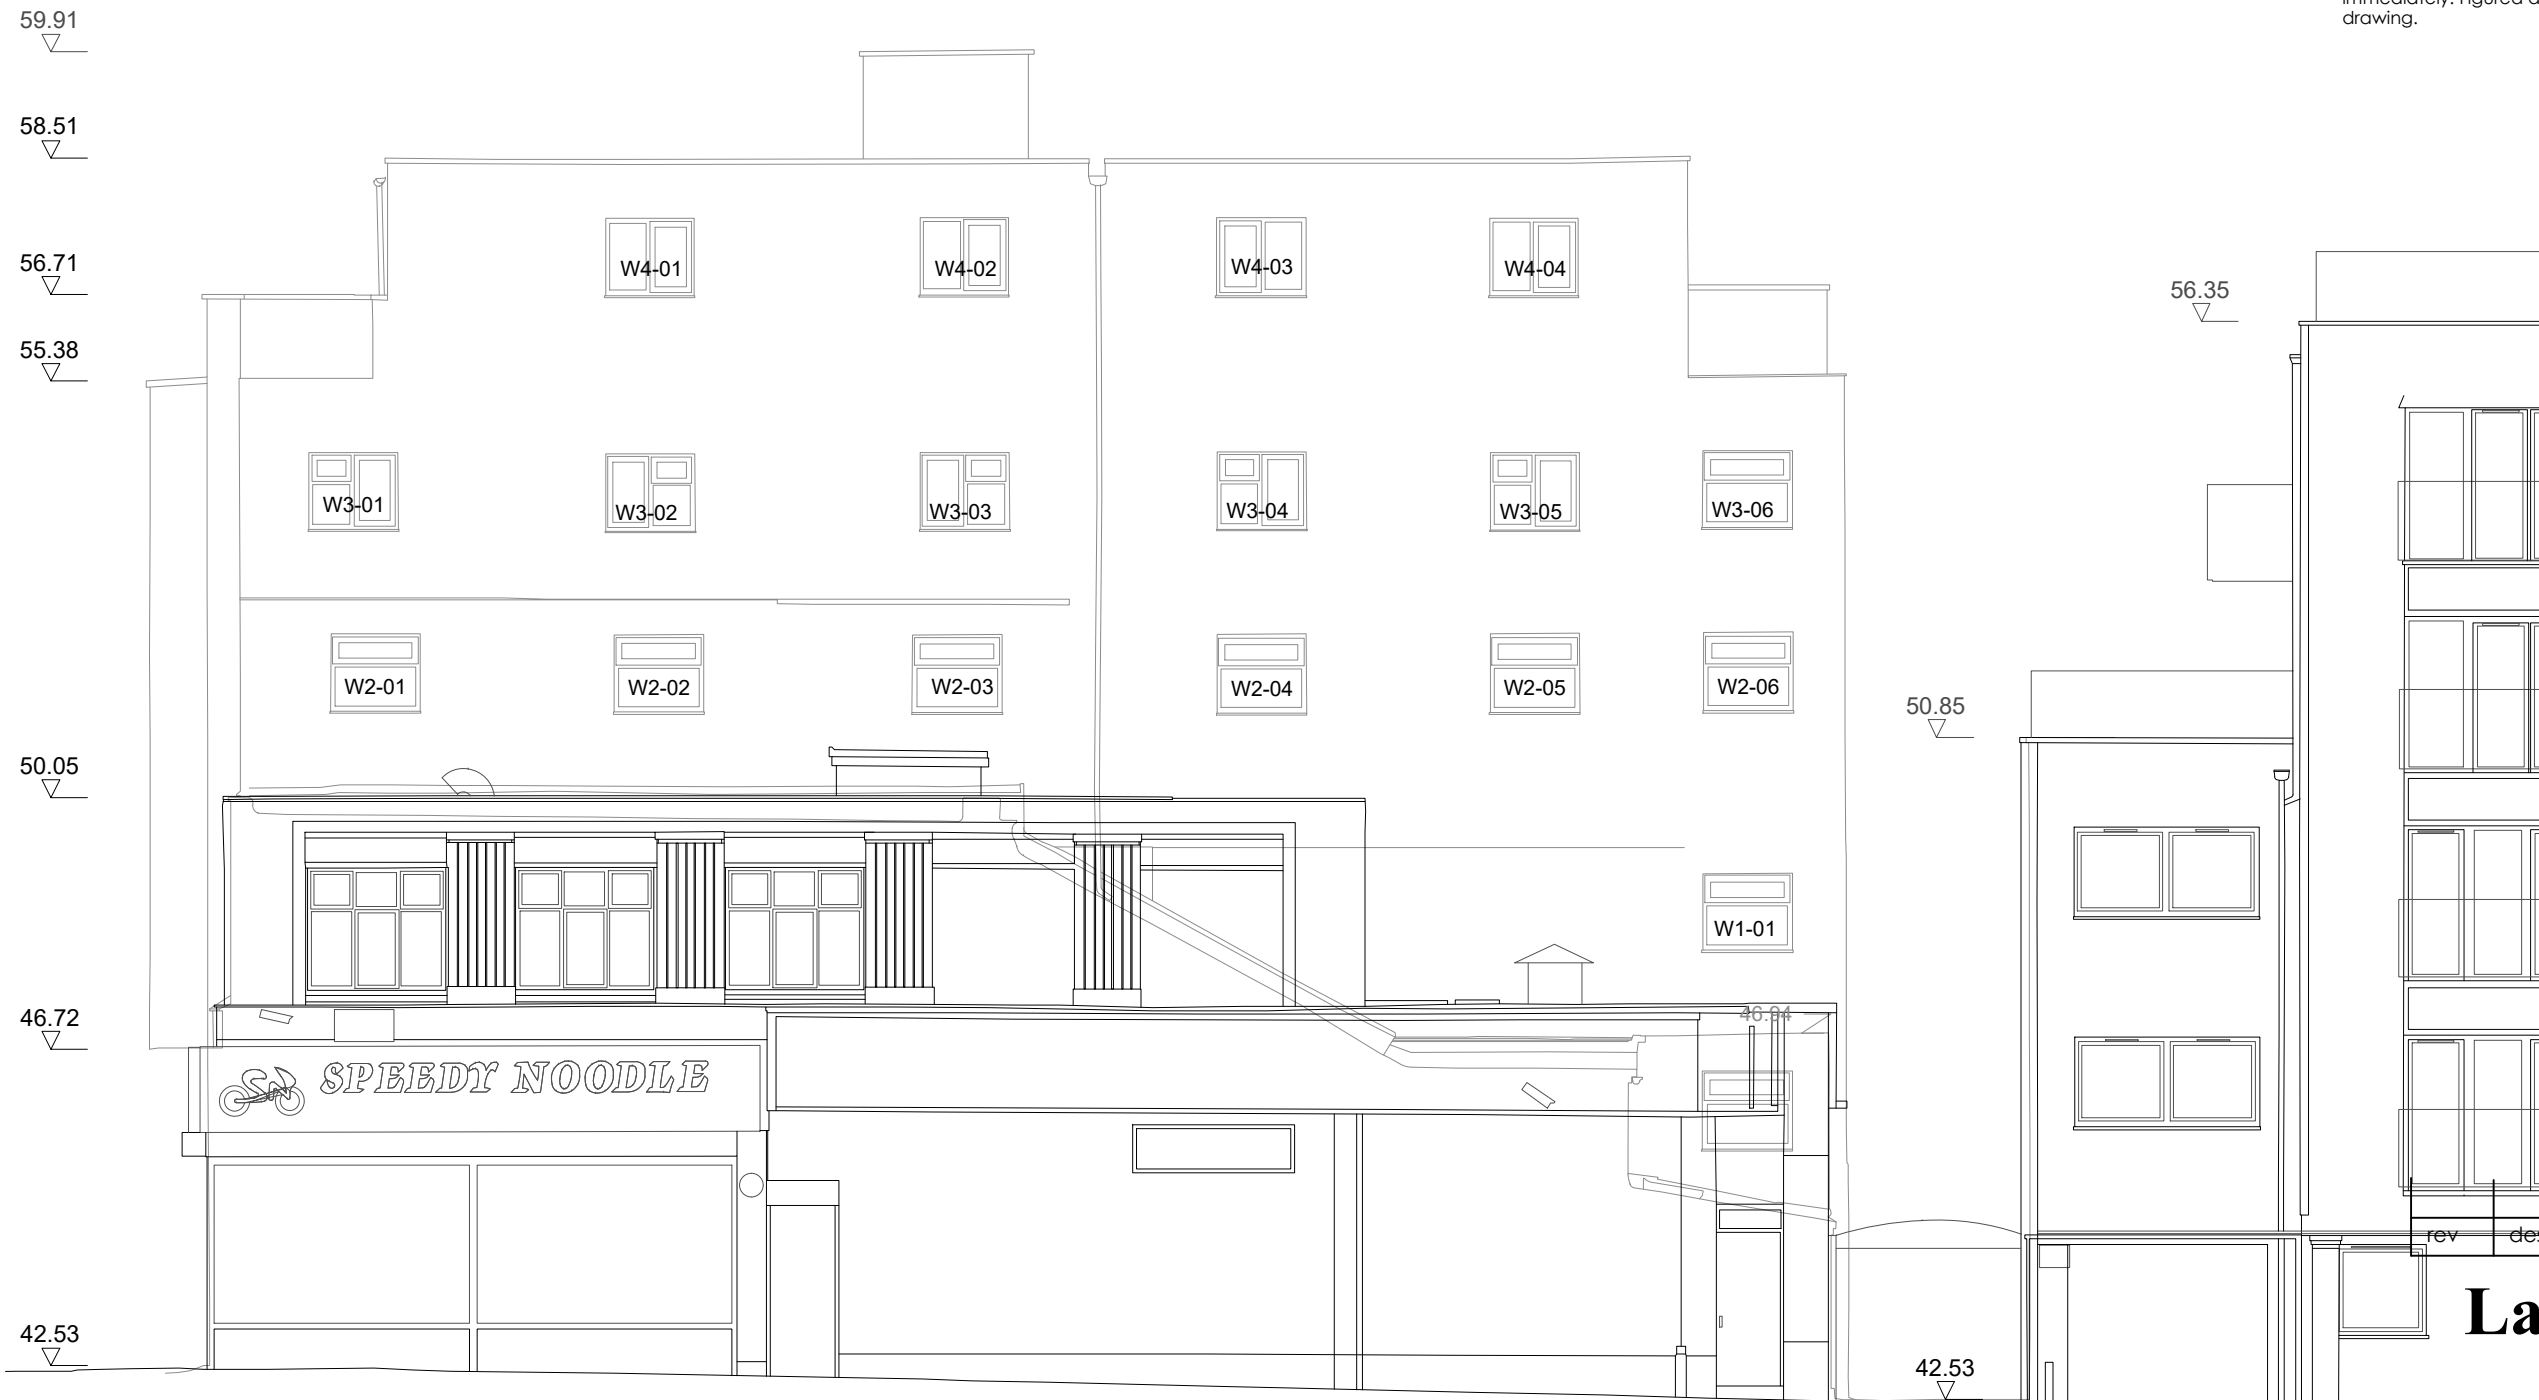

SIDE ELEVATION

Scale: 1:100

rev	description	date

Lawton Duffy

9 Holtspur Lane, Wooburn Green
 High Wycombe, Bucks, HP10 0AA
 Tel: 01628 310 121
 grahaml@mail2world.com

project	240 242 KILBURN HIGH ROAD LONDON NW6 2BS	
title	Side Elevation	

scale	1:100@A3	dm	MD	rev
date	11/07/08	drg no.	0441/07	

