

14A, PATSHULL ROAD,
KENTISH TOWN, LONDON NW5

REBUILDING OF CONSERVATORY:
EXISTING SIDE ELEVATION

Scale: 1:50 (at A3 print)


October 2018

I.D.CUTHBERT MCIAT ACIOB
Chartered Architectural Technologist
6, Burgess Field, Chelmsford, Essex
CM2 6UE Tel: 01245-450802
iancuthbert@blueyonder.co.uk

drawing no:

482:54

REV No.	DATE	REMARKS

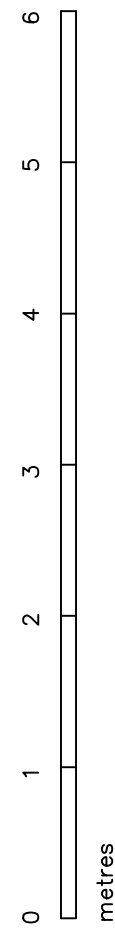

SIDE: East

