
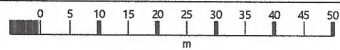


Jack Straws Castle

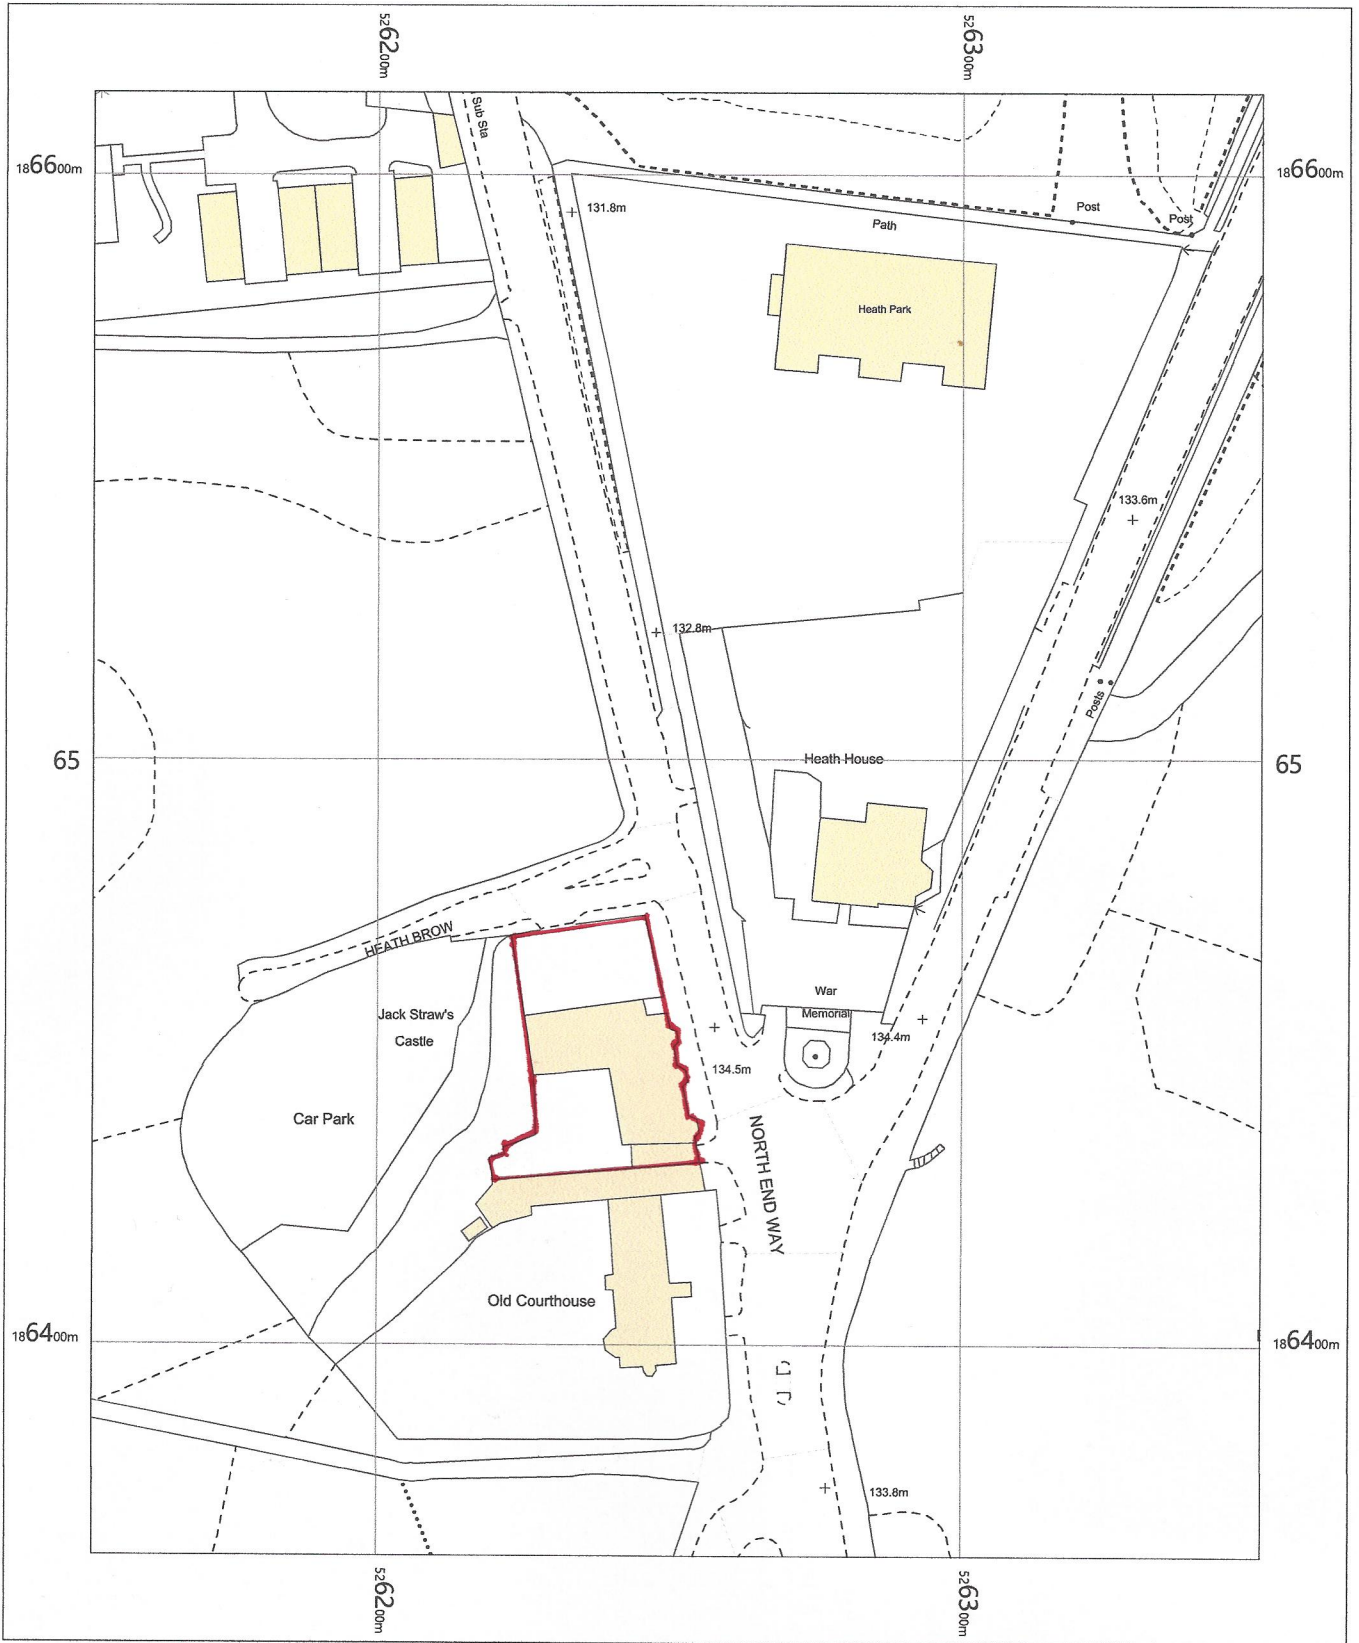


Site Location Plan
1:1250

OS MasterMap 1250/2500/10000 scale
Friday, January 4, 2019, ID: CM-00767952
www.centremapslive.co.uk

1:1250 scale print at A4, Centre: 526251 E, 186489 N

© Crown Copyright and database rights 2017 OS 100019980

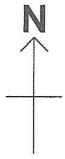

FOR A BETTER POINT OF VIEW