


Scale 1:200 @ A3

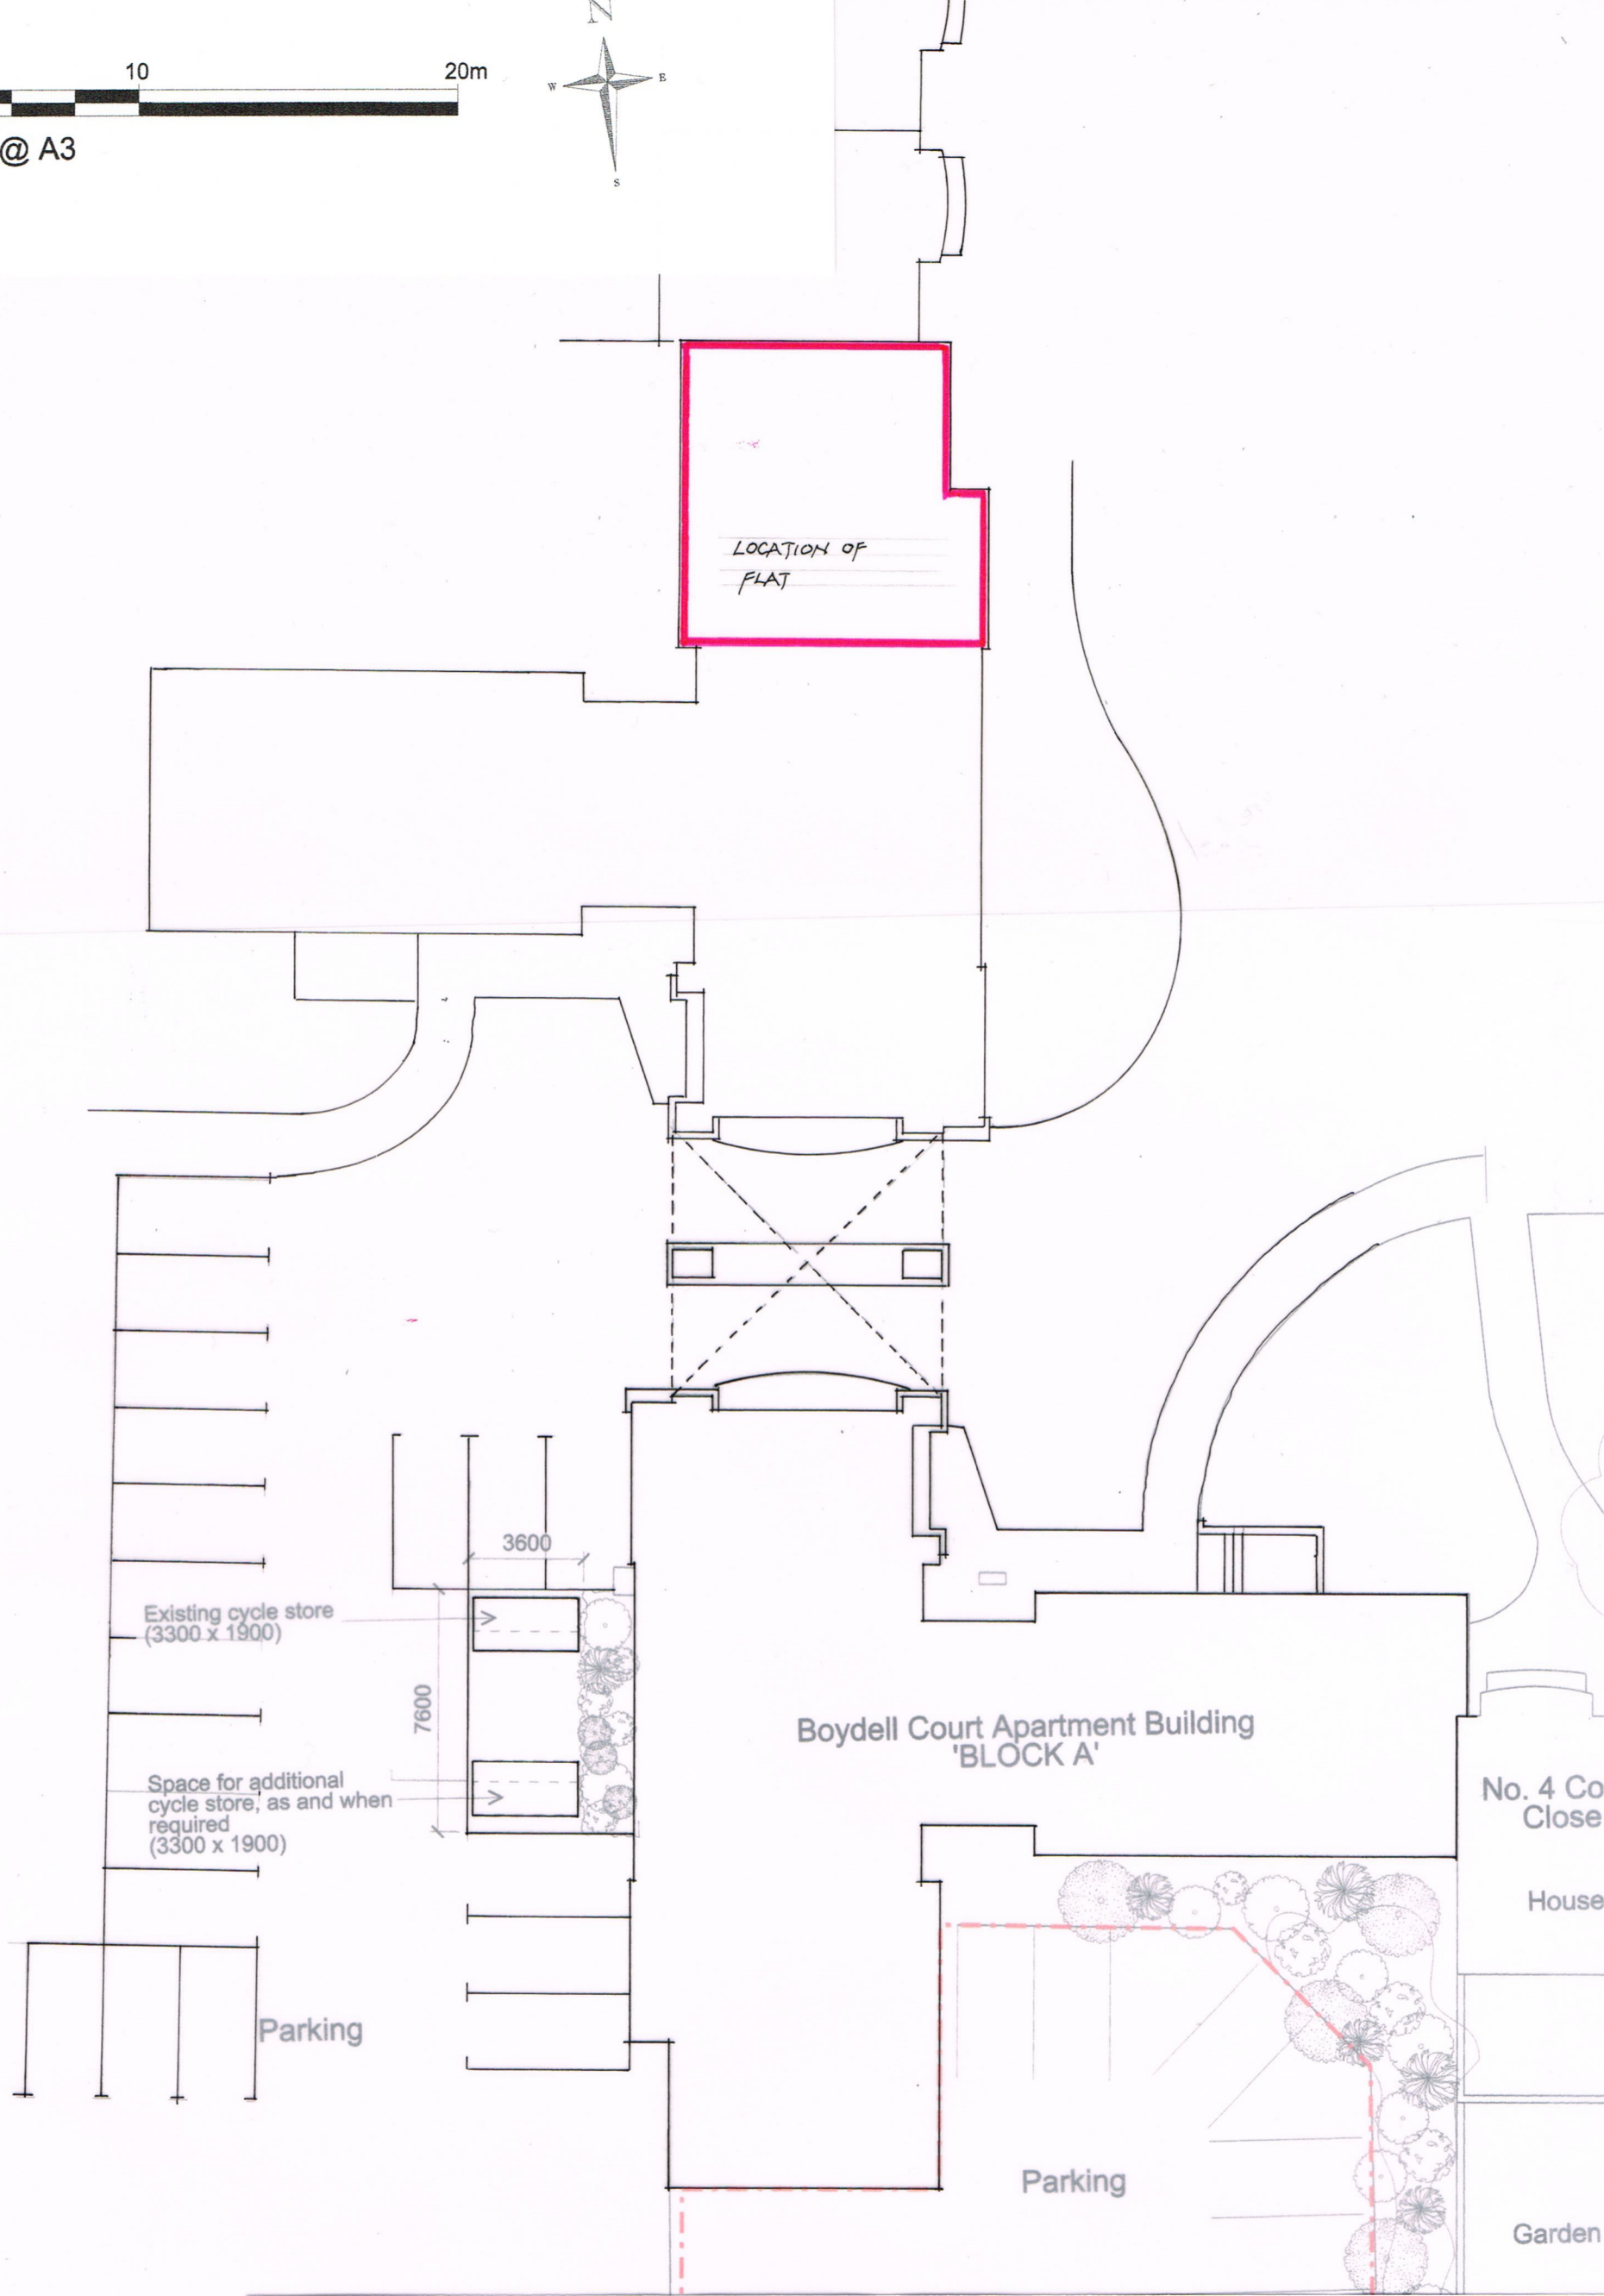

Architect:  
**Oakley Hough Limited**  
 The Barn, Stebbing Farm  
 Fishers Green, Stevenage,  
 Hertfordshire SF1 2JB  
 England  
 Tel: 01438 745288  
 email: john@oakleyhough.co.uk

Project:  
**Proposed New One Bedroom  
 Apartment within  
 Boydell Court**

Drawing Title:  
**Location Plan of Cycle Store**

Scale: **1:200 at A3**  
 Date: **Dec 2018**  
 Revisions:

Drawing Number:  
**564/04**