


PROPOSED ELEVATION TO PRIMROSE GARDENS

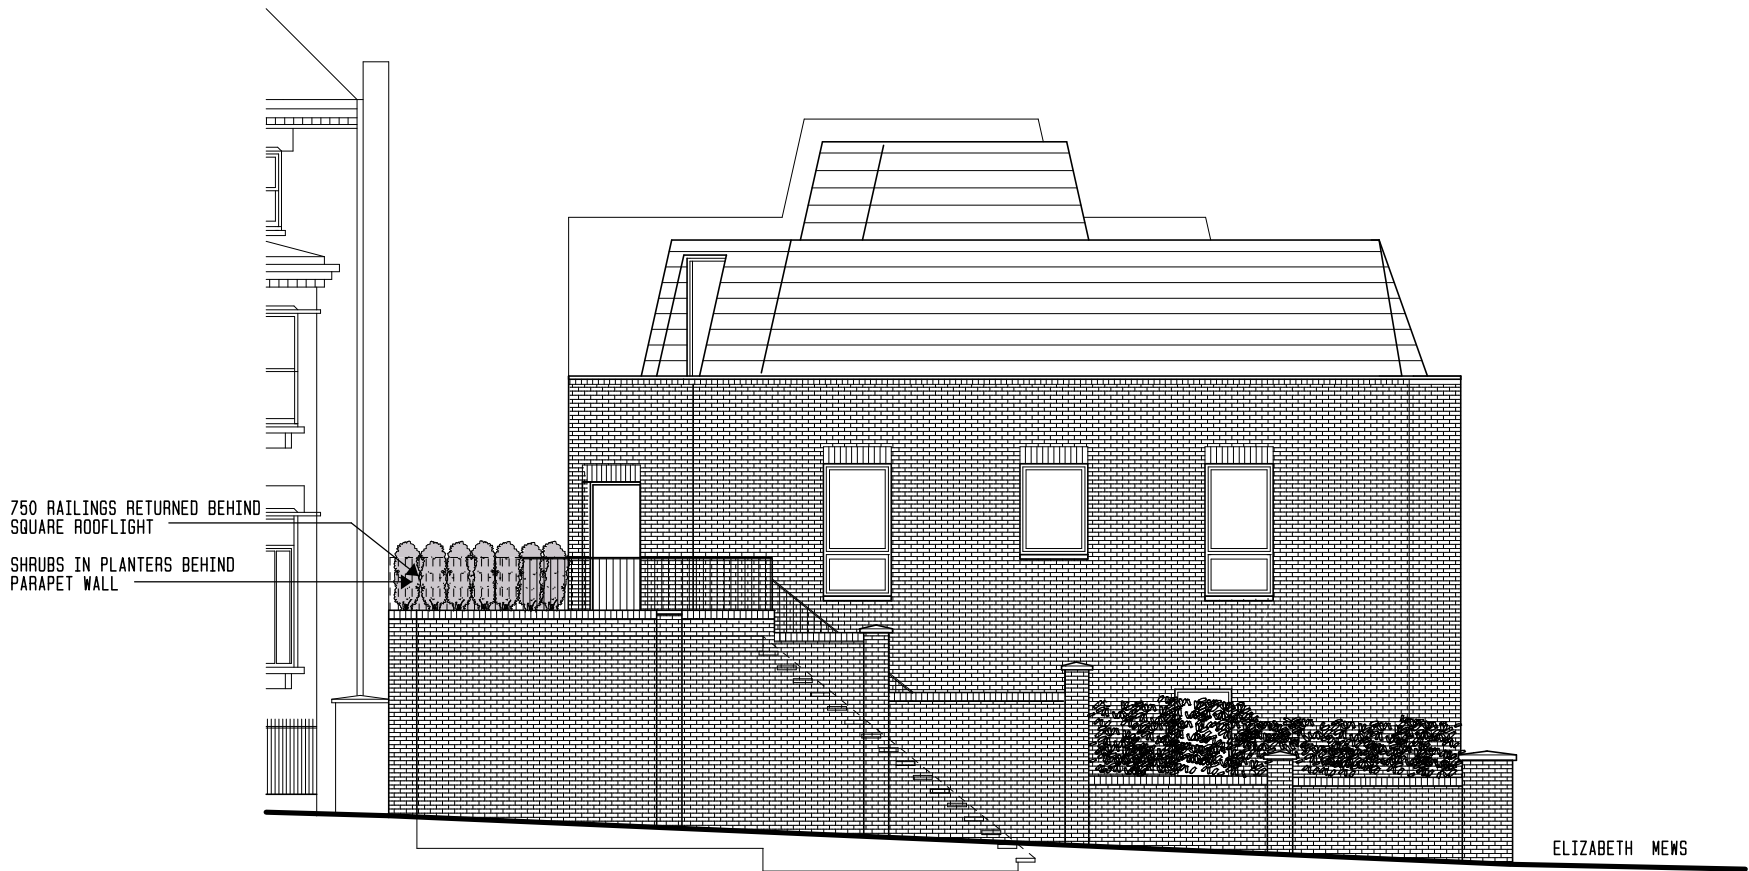

EXISTING ELEVATION TO PRIMROSE GARDENS

No	DATE	REVISIONS
A	02.19	WILLOW SCREEN OMITTED, SHRUBS IN PLANTERS ADDED

**ROSENFELDER ASSOCIATES**  
 Chartered Architects + Planning Consultants  
 10-12 Perrins Court Hampstead LONDON NW3 (020) 7794 4425

CLIENT :		
PROJECT :	EXTERNAL ALTERATIONS TO BALUSTRADE	
SITE :	14b ELIZABETH MEWS LONDON NW3	
DRAWING :	ELEVATION TO PRIMROSE GARDENS	
DATE:	11.18	SCALE: 1:100@A3
JOB + DRAWING No:		
<b>EM.937.04<sup>A</sup></b>		

