

KEY

Existing	
Proposed	

01 Proposed Section BB
Scale 1:50 @A1 / 1:100 @A3



PATALAB

15 Garrett Street
London EC1Y 0TY

p: +44 (0)20 7253 2036
w: www.patalab.com
e: info@patalab.com

Notes


DO NOT SCALE. Use figured dimensions only. ALL contractors are requested to check all dimensions on site before proceeding. All discrepancies to be notified in writing to PATALAB. Dimensions are in millimeters unless stated otherwise. All levels are in meters above AOD unless stated otherwise. No areas indicated, or areas calculated from this drawing should be used for valuation purposes or as the basis for development contracts. Copyright by PATALAB. All rights reserved including the right of reproduction in whole or part, in any form or media.

Client

Mr & Mrs Hay

Project

38, 39 & 40a Hampstead High St
London
NW3 1QE

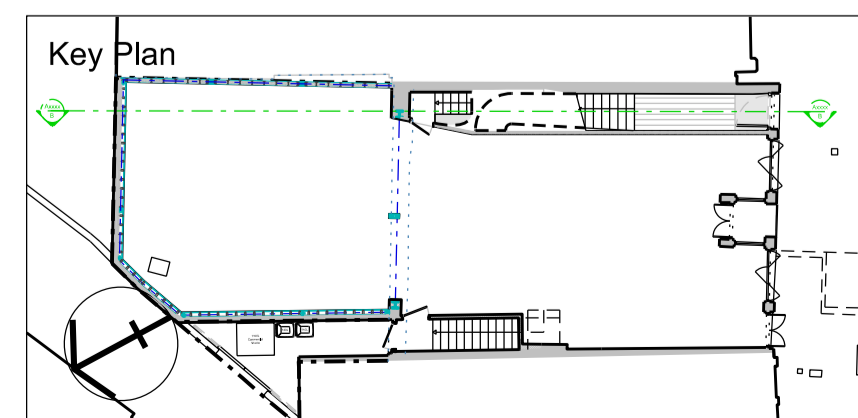

Rev	Date	Reason for Issue
03	06.02.19	Issued For Planning
02	09.01.19	Issued For Tender
01	27.11.18	Issued For Information
00	09.11.18	Issued For Information

PATALAB

Project **38,39 & 40a Hampstead High Street**

Drawing Title **Proposed Section BB**

Scale	1:50 / 1:100	Project No	Drawing No	Rev
Paper Size	A1 / A3	1705	A3202	03
Date	06.02.2019			