


EXISTING ROOF




PROPOSED ROOF

- EXISTING WALL
- DEMOLISHED WALL
- PROPOSED NEW CAVITY WALL
- PROPOSED STUD WALL
- PROPOSED DORMER WALL
- BOUNDARY LINE

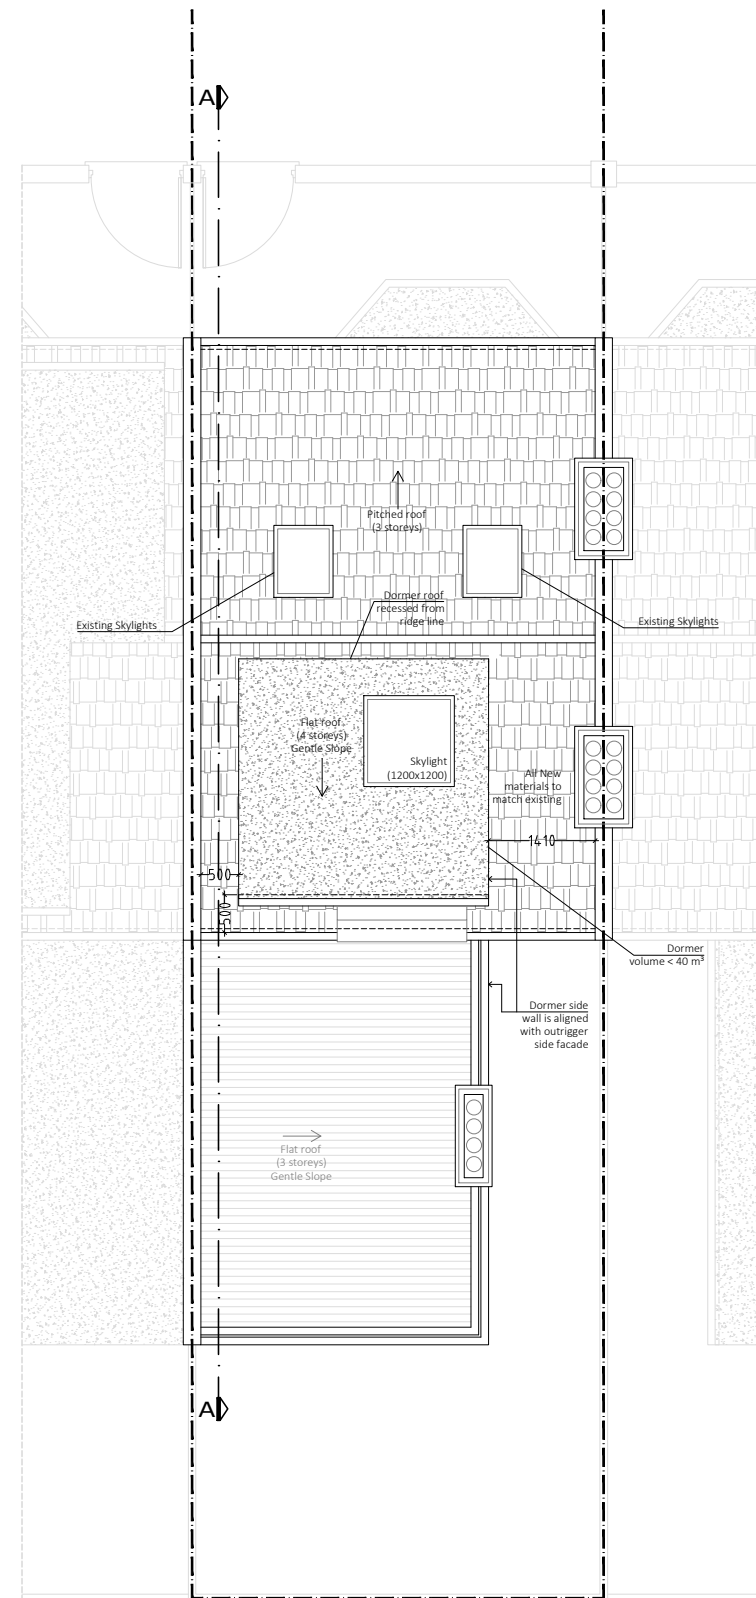

PROJECTION ARCHITECTS
 7, 30 GLOUCESTER CRESCENT
 LONDON
 NW1 7DL
 TEL. 02078 134592
 ARCHITECT@PROJECTIONARCHITECTS.COM
 WWW.PROJECTIONARCHITECTS.COM

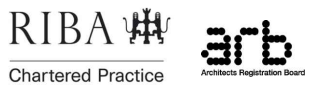

PLEASE NOTE
 1. All dimensions to be verified on site.
 2. All dimensions are in millimeters.
 3. No work shall commence until all approvals and agreements have been obtained. These include, Planning, Building Regulations, Thames Water and party Wall.
 4. The Copyright of this drawing belongs to Projection Architects Ltd.

CLIENT
 MS. JANE FACCHINI
 & MR. JONATHAN GOTTS

PROJECT
 FLAT CONVERSION

ADDRESS
 100 Constantine Rd,
 London
 NW3 2LS

TITLE
 Existing & Proposed
 Roof

DATE 06/02/18 **PROJECT NUM:** P-18.028

SCALE 1/100 (@ A3) **DRAWING NUM:**

REV. G **STATUS** PL **A-05**