



EXISTING WEST SIDE ELEVATION

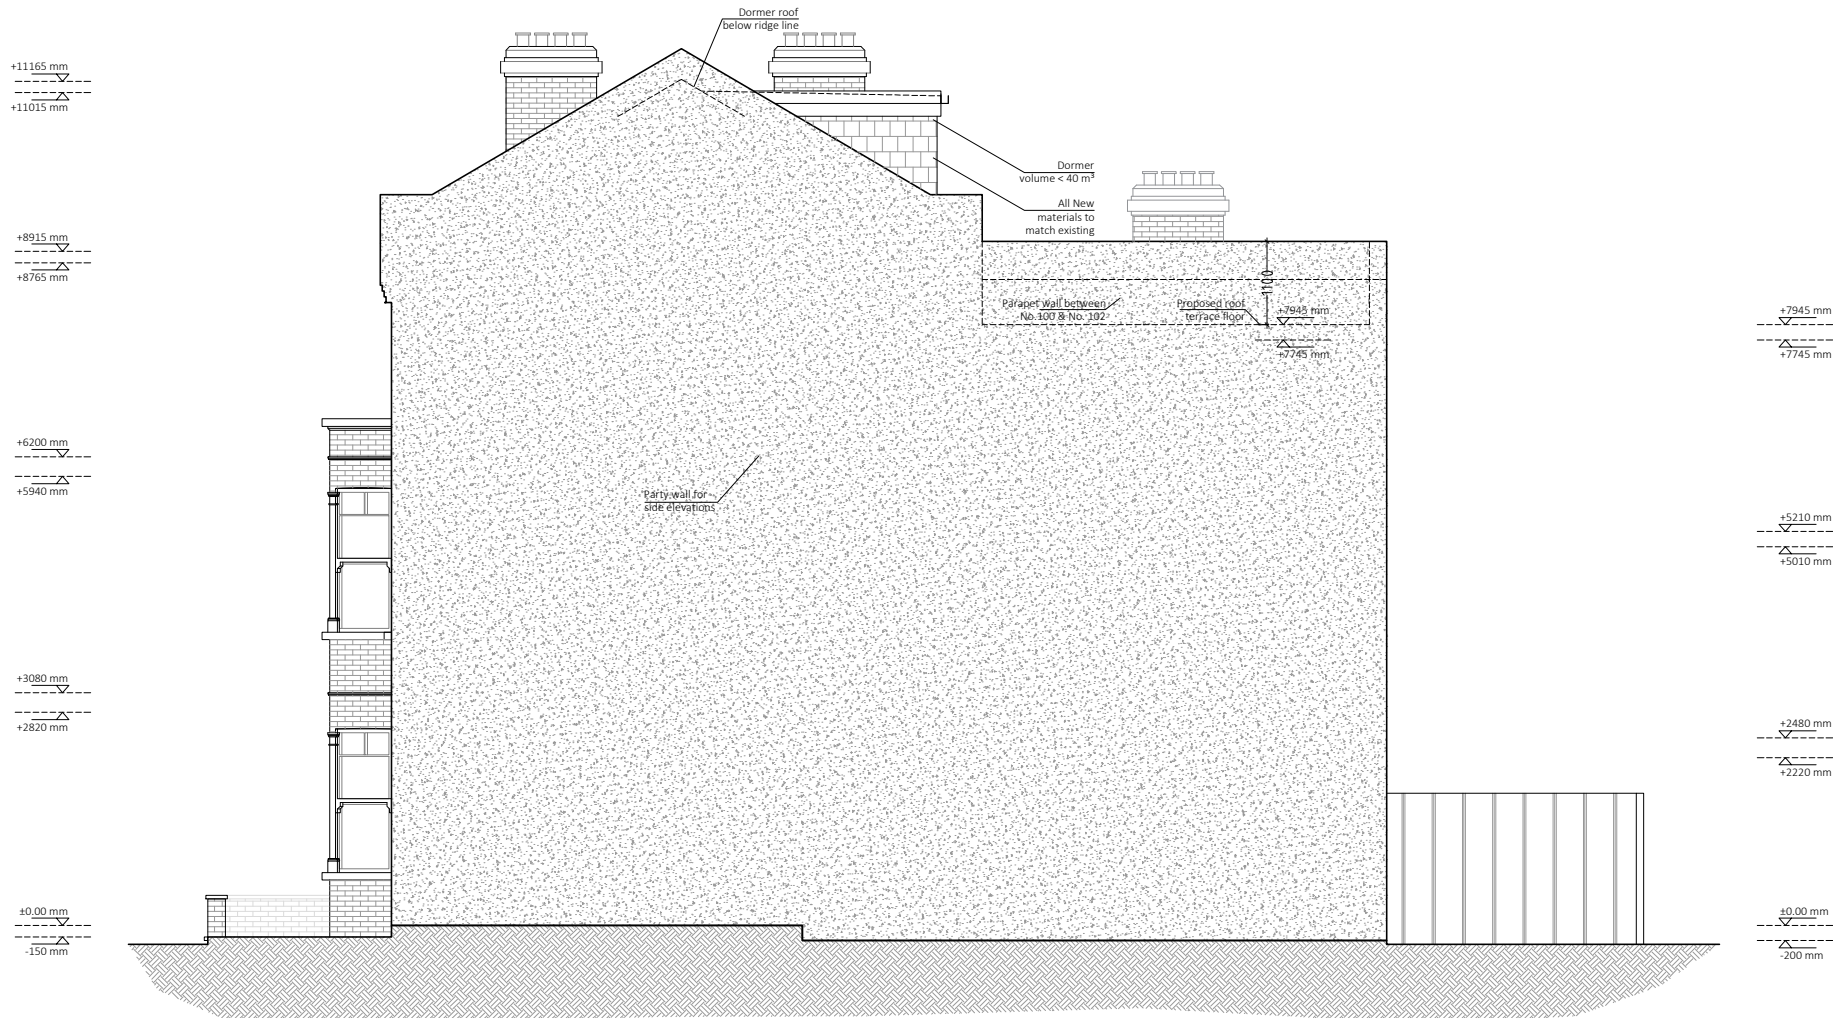


PROPOSED WEST SIDE ELEVATION

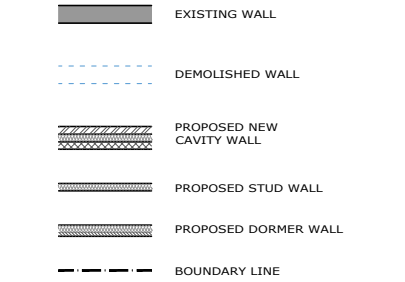

7, 30 GLOUCESTER CRESCENT  
LONDON  
NW1 7DL

TEL. 02078 134592  
ARCHITECT@PROJECTIONARCHITECTS.COM  
WWW.PROJECTIONARCHITECTS.COM

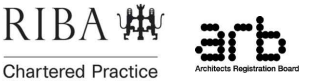

PLEASE NOTE  
1. All dimensions to be verified on site.  
2. All dimensions are in millimeters.  
3. No work shall commence until all approvals and agreements have been obtained. These include, Planning, Building Regulations, Thames Water and party Wall.  
4. The Copyright of this drawing belongs to Projection Architects Ltd.

CLIENT  
MS. JANE FACCHINI  
& MR. JONATHAN GOTTS

PROJECT  
FLAT CONVERSION

ADDRESS  
100 Constantine Rd,  
London  
NW3 2LS

TITLE  
Existing & Proposed  
West Side Elevation

DATE  
23/01/18

PROJECT NUM:  
P-18.028

SCALE  
1/100 (@ A3)

DRAWING NUM:  
A-09

REV. F STATUS PL