




MIDFORD ST SIGNAGE ELEVATION - SCALE 1: 20

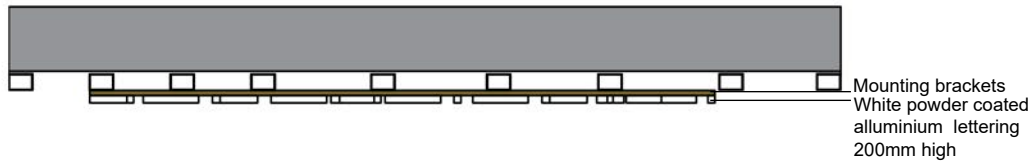

MIDFORD PLACE SIGNAGE PLAN - SCALE 1: 20

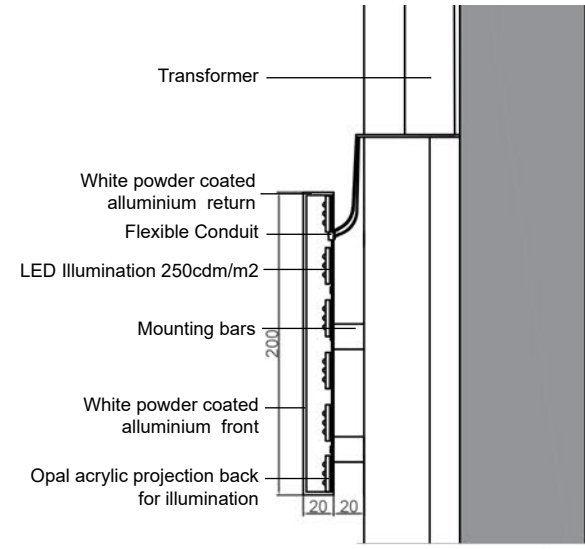

MIDFORD PLACE SIGNAGE SECTION - SCALE 1: 5

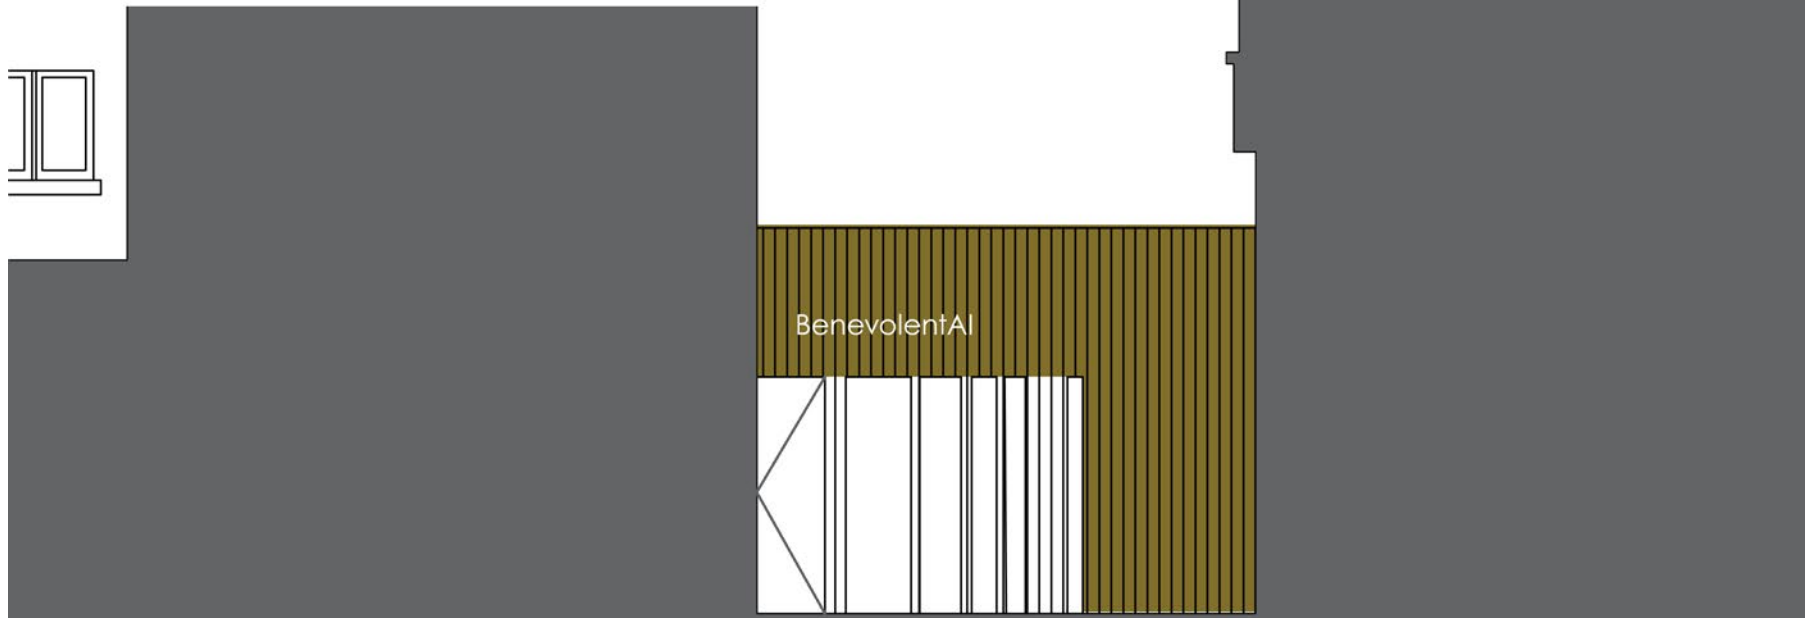

MIDFORD PLACE ELEVATION - SCALE 1:100

Revisions	-
-----------	---

Client	BenevolentAI
--------	--------------

Project	4 Maple St, London W1T 5HD
---------	----------------------------

DWG Title	Proposed Halo Signage Detail (Detail Midford Place)
-----------	---

Scale	Varies
-------	--------

BenevolentAI
 4 Maple St, London W1T 5HD
 +44 2038743490
 benevolent.ai

A4