



FLOOR-CEILING SECTION


[PROPOSED UPGRADE at 1st to 3rd FLOORS]

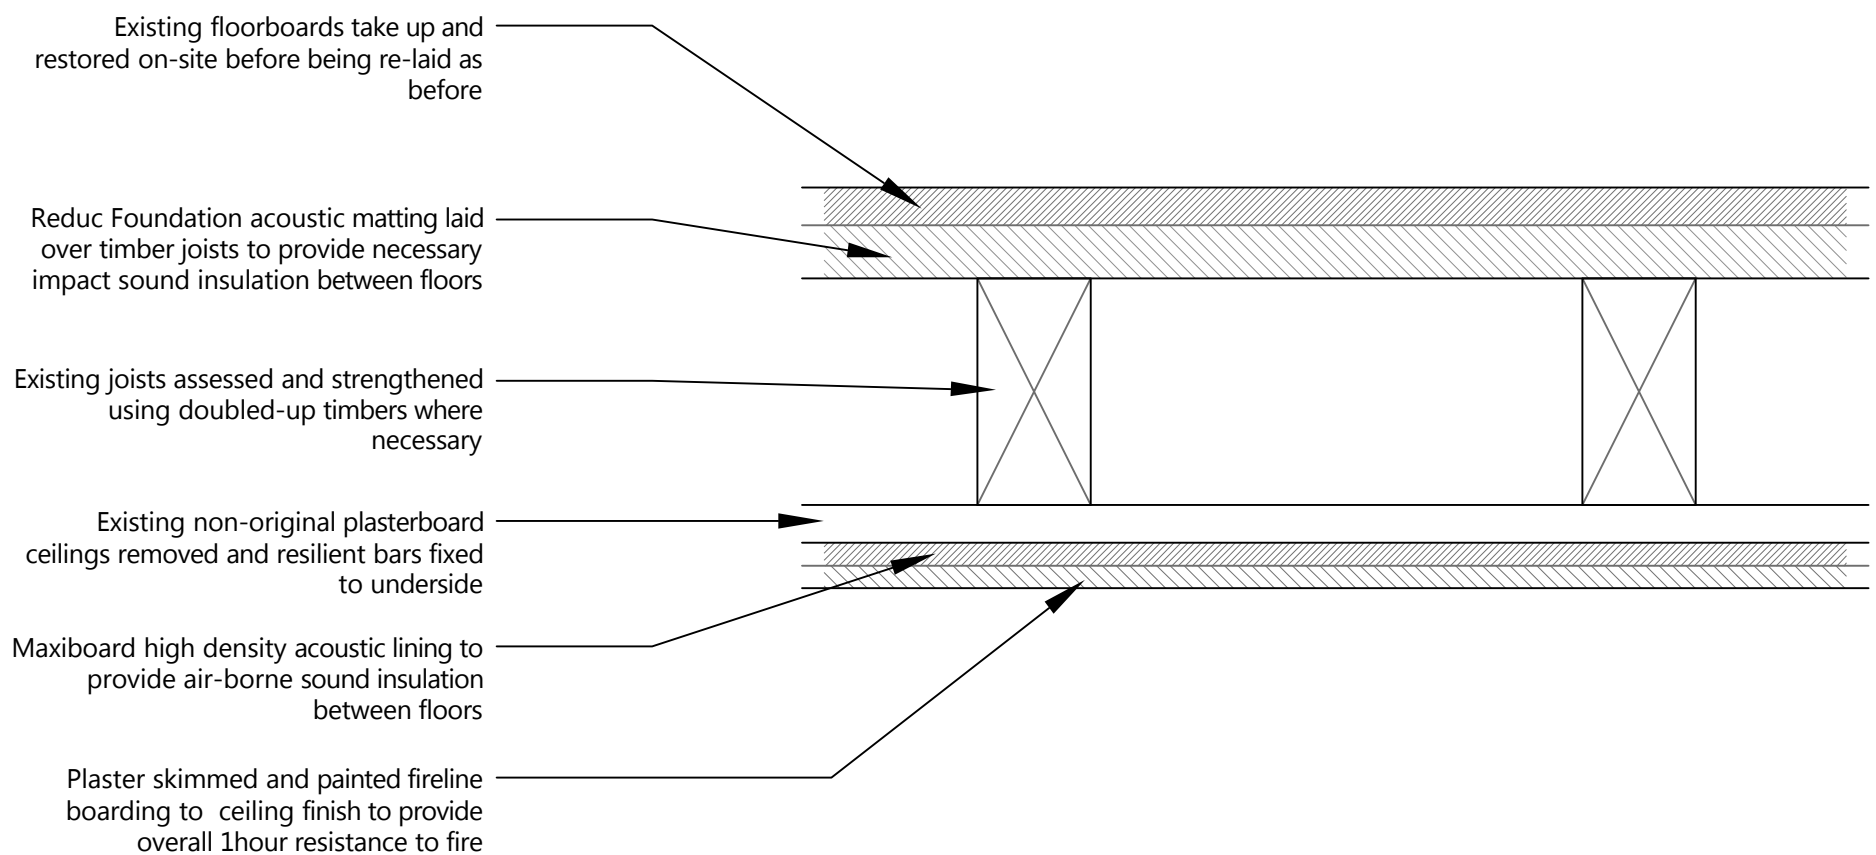


 1 SANDWICH STREET LONDON WC1H 9PF Tel: (020) 7391 7100 Fax: (020) 7391 7121	NOTES: ALL SCALES/DIMS FOR PLANNING PURPOSES ONLY. revA Amended 30.03.16	<small>DRAWING TITLE</small> Proposed Floor-Ceiling Upgrade at 1st to 3rd Floors	<small>PROJECT NAME</small> Change of Use	<small>DATE</small> Aug. 2015
		<small>ADDRESS</small> 1 Birkenhead Street London WC1	<small>CLIENT</small> Lonprop Establishment	<small>SCALE</small> 1:5@A3
				<small>DRAWING NO.</small> 22581-P13 revA

FLOOR-CEILING SECTION

[PROPOSED UPGRADE at BASEMENT & GROUND FLOORS]

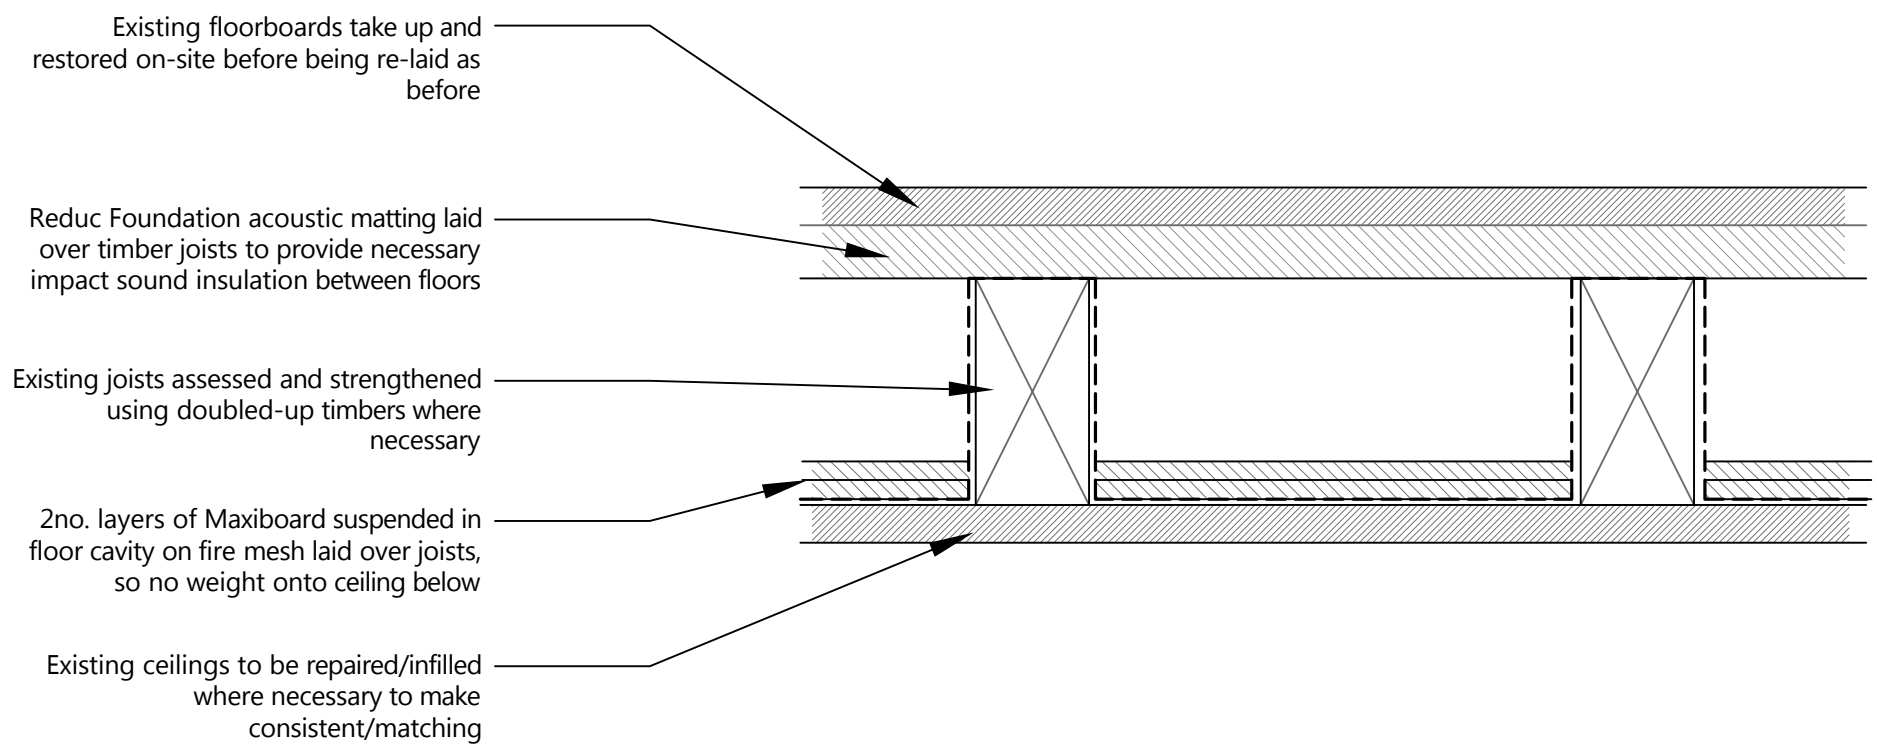

 1 SANDWICH STREET LONDON WC1H 9PF Tel: (020) 7391 7100 Fax: (020) 7391 7121	NOTES: ALL SCALES/DIMS FOR PLANNING PURPOSES ONLY.	DRAWING TITLE Proposed Floor-Ceiling Upgrade at Basement & Ground Floors	PROJECT NAME Change of Use	DATE Aug. 2015
		ADDRESS 1 Birkenhead Street London WC1	CLIENT Lonprop Establishment	SCALE 1:5@A3
				DRAWING NO. 22581-P14