




1 STOREFRONT PLAN
 SCALE 1:50

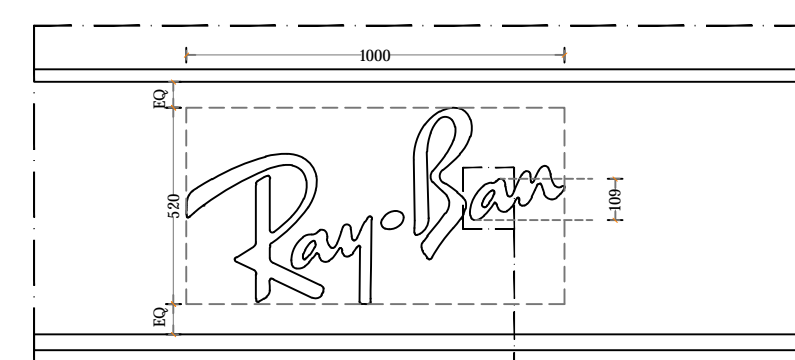

2 PROPOSAL ILLUMINATED LOGO
 SCALE 1:50

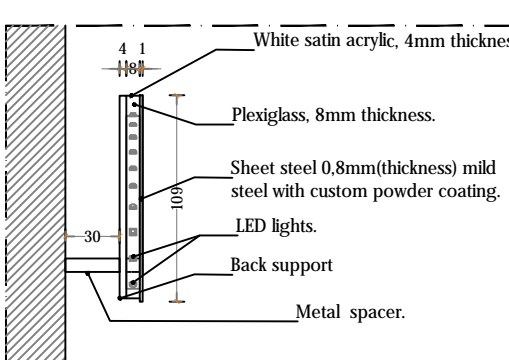

3 PROPOSAL ILLUMINATED LOGO DETAIL
 SCALE 1:50

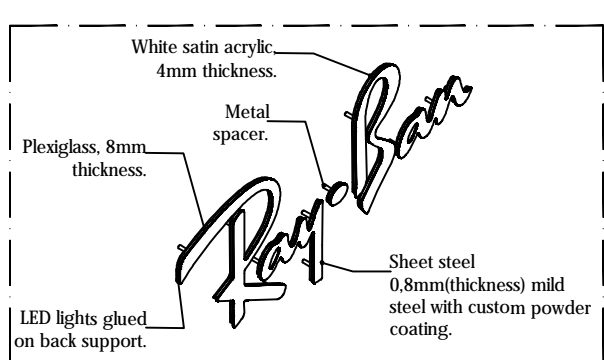

PROPOSAL ILLUMINATED LOGO AXONOMETRY VIEW
 SCALE 1:50

Ray-Ban
 PROJECT LOCATION:
CAMDEN
 Camden high str 259, London | UK |

REVISION NO.:
Rev A

STATUS:
PERMIT SET
 Approved By: _____ Date: _____
 Approved By: _____ Date: _____
 Approved By: _____ Date: _____

REVISION LOG:

REV	DATE	DESIGNER
A	07/01/19	SDF

Location: INTERIOR LOCATION
 EXTERIOR LOCATION
 HOST LOCATION
 Type: NEW
 REMODEL
 RELOCATION
 Sales Area: 120.94 sqm
 BOH Area: 8.82 sqm

TITLE:
PROPOSAL STOREFRONT

DATE: 28/09/2018 SHEET:
 DRAWN BY: Paolo Casati
 SCALE: 1:100 @ A3
C407.00

PROJECT ID NO.:
 1355 | GENELOCT

THIS DRAWING AND ALL THE CONCEPTS, PLANS AND LAYOUTS HERE REPRESENTED ARE EXCLUSIVE PROPERTY OF NEXTORE SRL AND WERE DEVELOPED FOR THE PROJECT LISTED ABOVE. ANY REPRODUCTION OR ANY DIFFERENT USE IS STRICTLY PROHIBITED WITHOUT THE WRITTEN CONSENT OF NEXTORE SRL. DIMENSIONS AND DETAILS ARE FOR GENERAL CONCEPT DESIGN PURPOSE ONLY. ACTUAL CONSTRUCTION DETAILS AND SPECIFICATIONS MAY DIFFER.