



1. Proposed Section BB

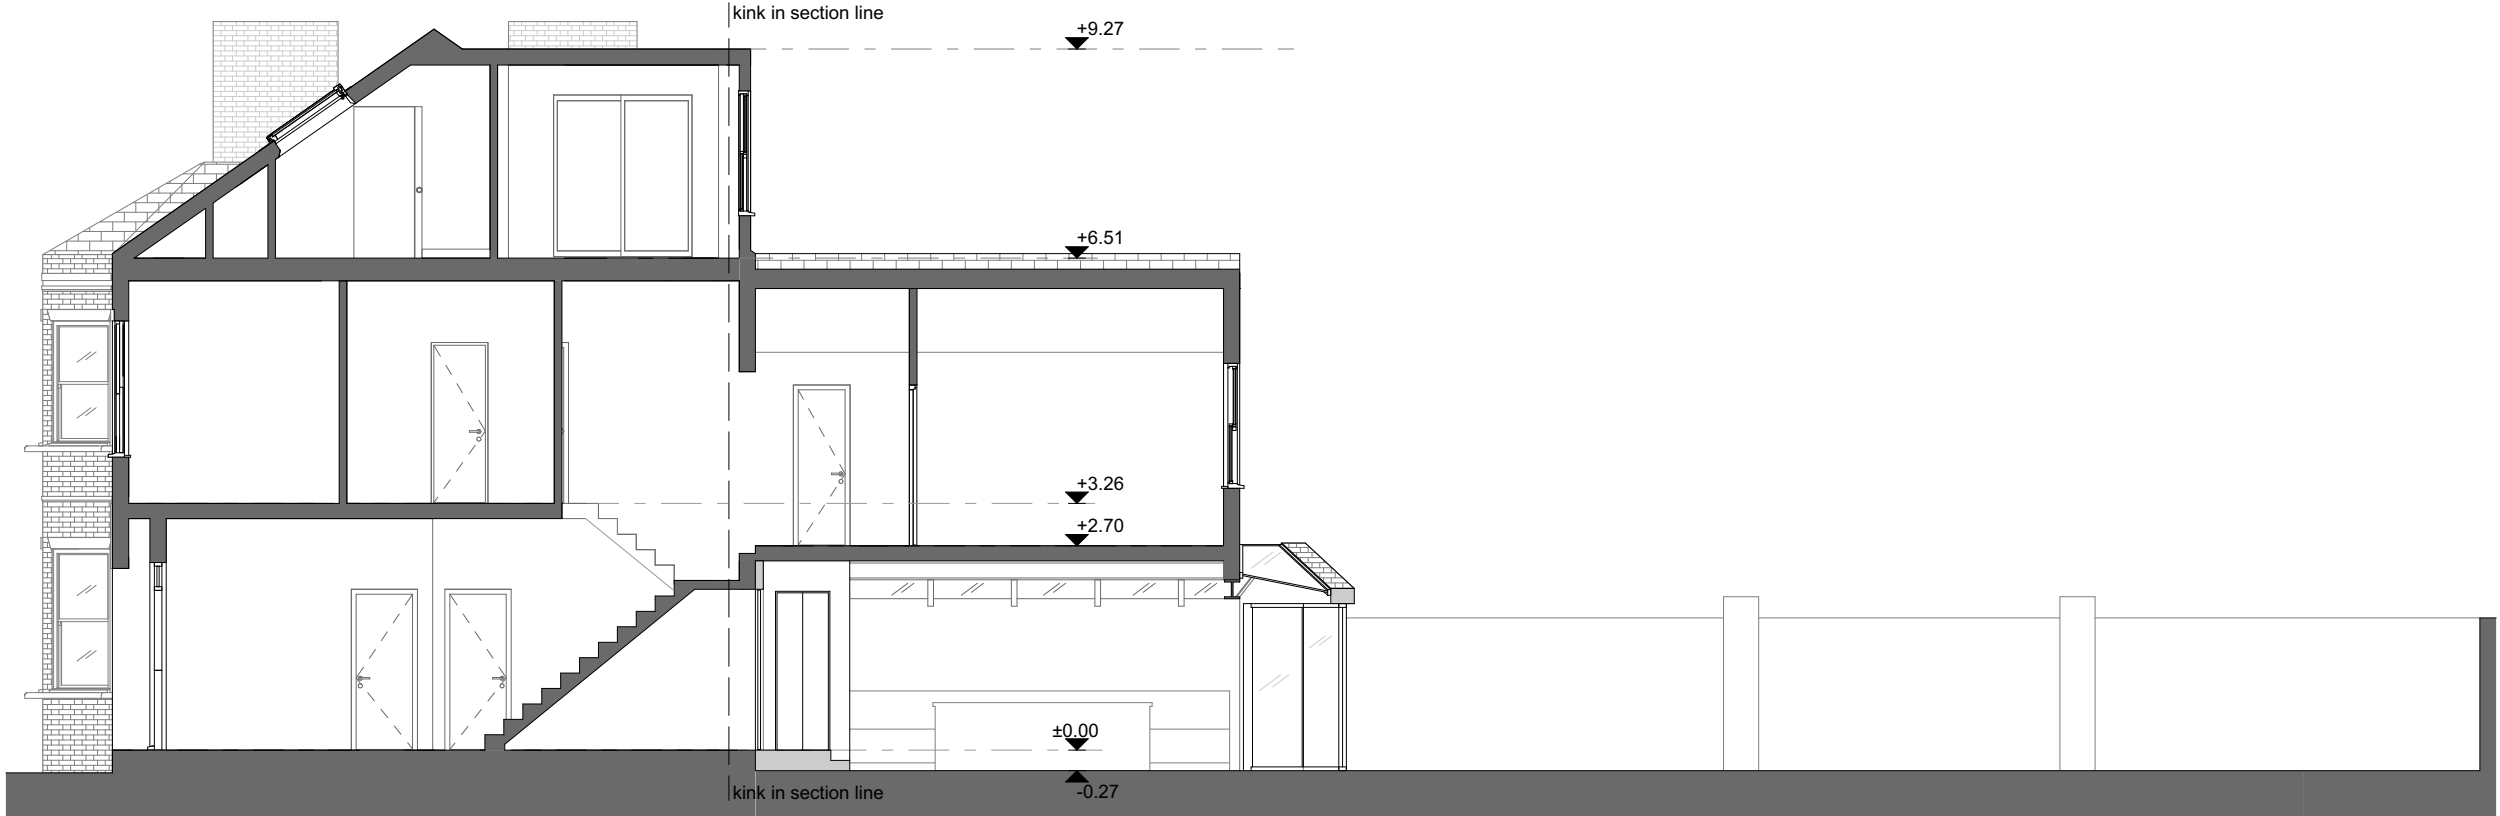

2. Proposed Section AA

Drawing Status

Planning Application

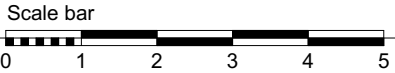

VATRAA

Vatraa Architecture Ltd
86 - 90 Paul Street
London, UK
EC2A 4NE
T: 07535018051, 07378378833
E: info@vatraa.com

6 Richborough Road

Clients: Ms Nicky Adrian & Mr Geoff Segal
Project address: 6 Richborough Road
London, UK
NW2 3LU

Drawing Name
Proposed Sections

Modified by
AP

Checked by
AP

Date 17.12.2018	Sheet A3	Scale 1:100
--------------------	-------------	----------------

Project no. 1007	Drawing no. P007	Revision 01
----------------------------	----------------------------	-----------------------