

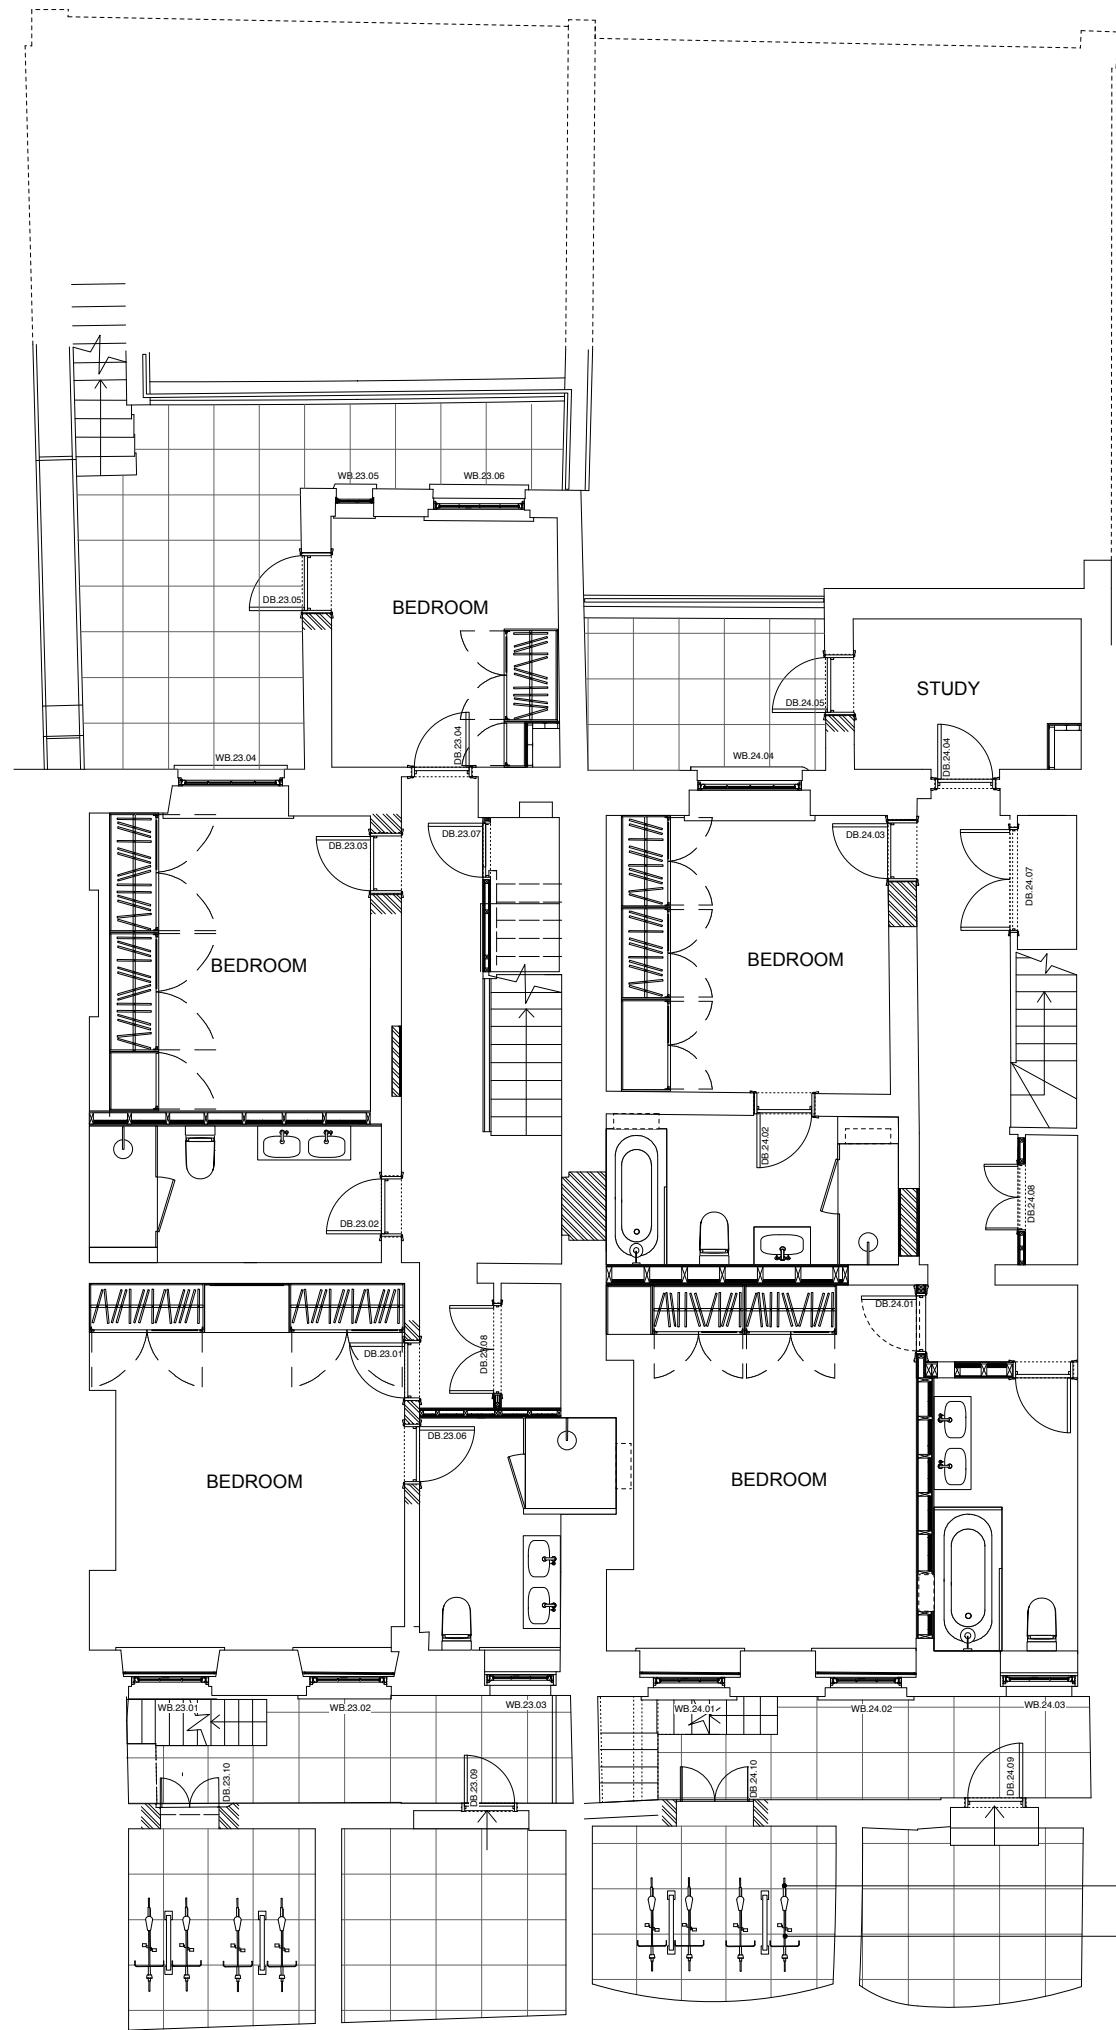


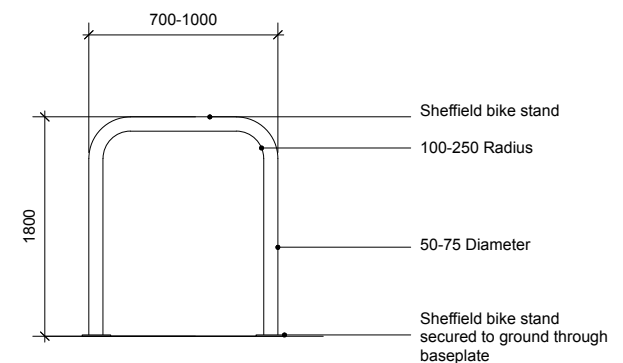

NO. 23 MONTAGUE ST

NO. 24 MONTAGUE ST

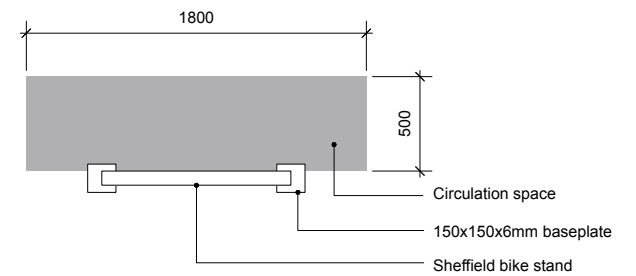


Cycle storage within
basement vaults

Cycles secured to sheffield
cike stands



SCALE

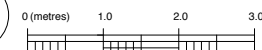

GENERAL NOTES:
DO NOT SCALE FROM THIS
DRAWING.
ALL DIMENSIONS MUST BE
CHECKED ON SITE AND ANY
DISCREPANCIES VERIFIED WITH
THE ARCHITECT.

CLIENT

THE BEDFORD ESTATES

JOB TITLE

**23-24 MONTAGUE ST
LONDON
WC1B 5BH**

DRAWING TITLE

**BASEMENT
BUILDERSWORK PLAN**

SCALE

**1:50@A1
1:100@A3**

DATE

10.18

FT | ARCHITECTS

Hamilton House
Mabledon Place
Bloomsbury
WC1H 9BB

020 7953 0388

www.ftarchitects.co.uk

DRAWING No.

REVISION

333_10_01