



# ELEVATION 2 FLANK FACADE

## SIGNAGE

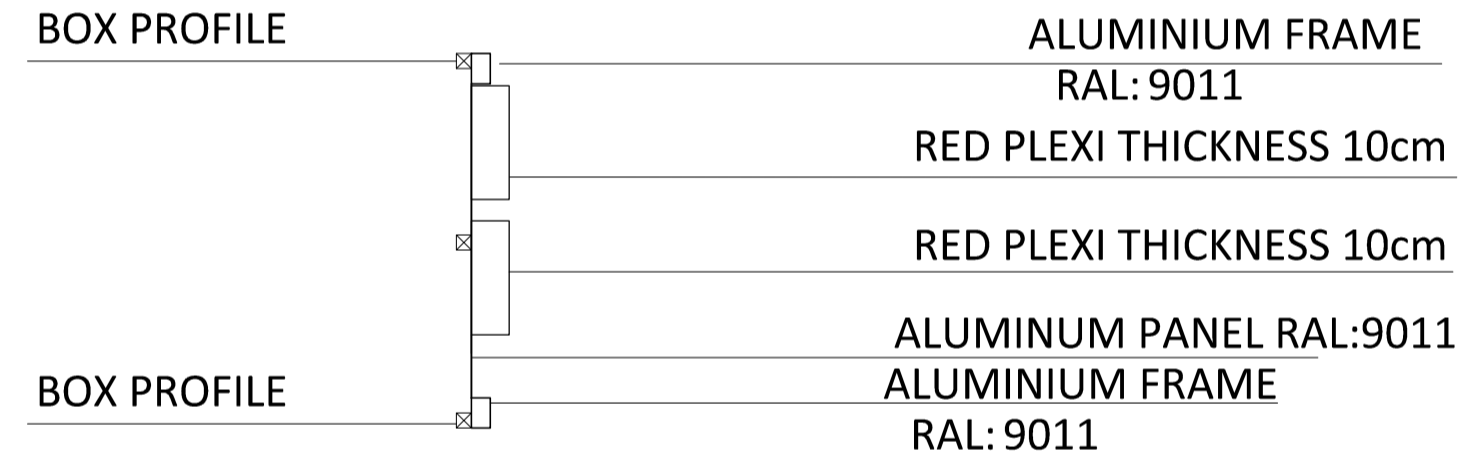

A-A SECTION

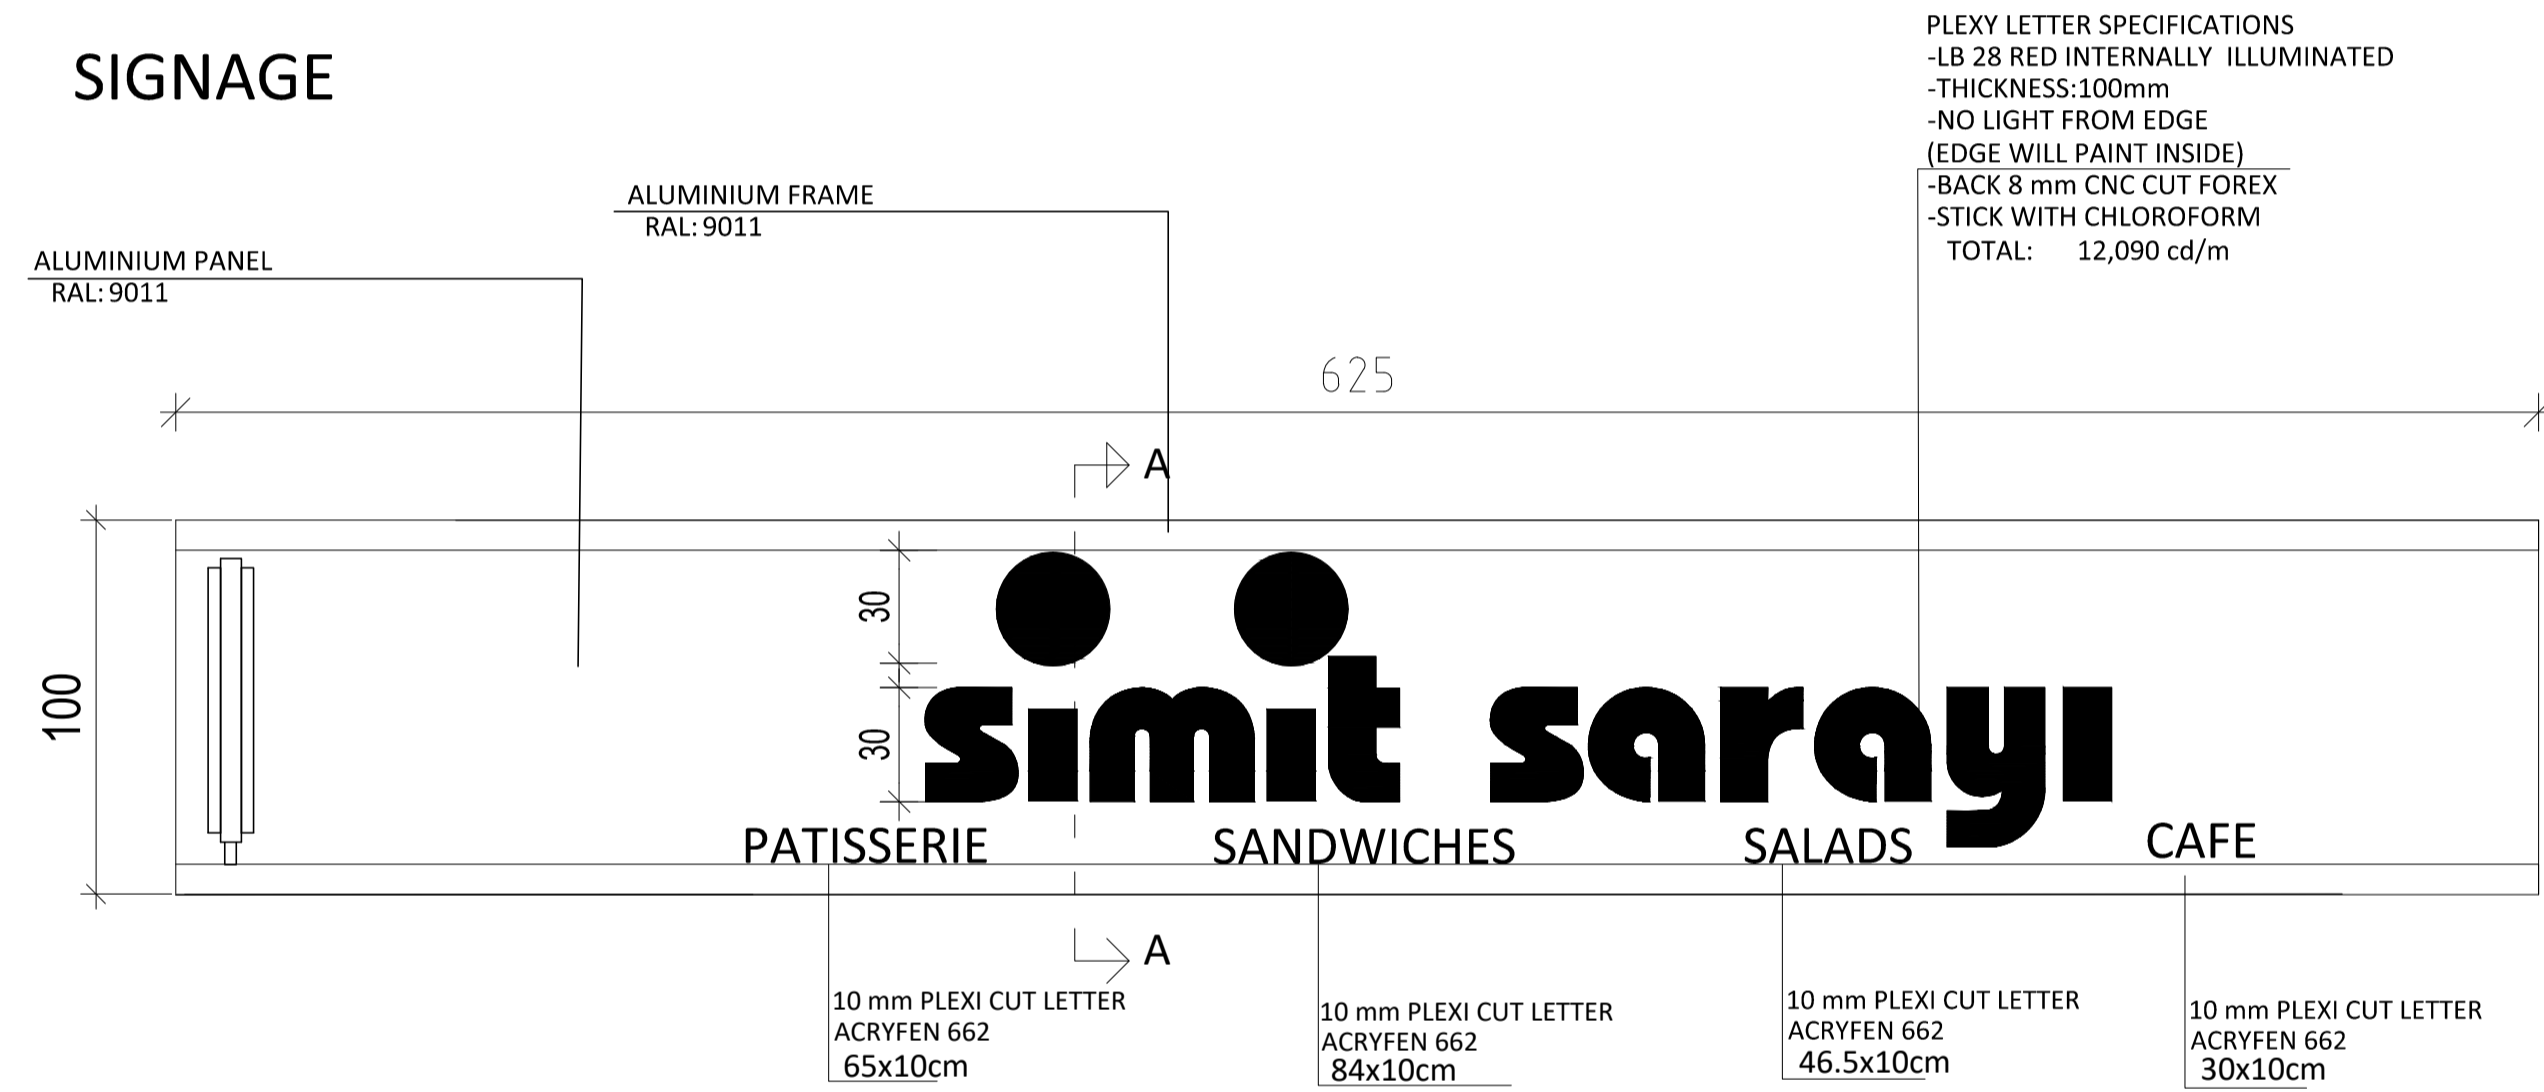

SCALE BAR 1:20

All dimensions in cm  
A1: 1/20



68 Oxford Street, London W1D 1BN  
Phone : +44 207 636 4636

DATE: 15.10.2018

267 GARDEN HIGH STREET  
Interior area : 48.00 m<sup>2</sup>  
Number of people : 14 SEATS  
Exterior area : 11 m<sup>2</sup>  
Number of people : 12 SEATS

PAFTA ADI SHEET TITLE  
PROPOSED SIGNAGE DETAILS  
PAFTA NO/ SHEET NO  
05

A.100.05A

Drawn  
Architect  
Orhan Çakır

Architectural Confirm  
Sultan Doğanılmaz

Operational Confirm  
Patrick Graham

Manager Confirm

Final Approve  
Gino Salak

NOTLAR:

1. Alınacak olan rölave sonrası proje üzerinde revizeler meydana gelebilir.
2. Uygulama projesi değildir imalat amaçlı kullanılmaz.
3. İmalat için yerinde ölçü alınmalıdır.

NOTES

1. The dimensions will be check out on the site, so changes may occur on the drawings.
2. This is not a "Construction Drawing". Cannot be used for application and manufacturing.
3. For final manufactures, dimensions must be checked out on the site.