



68 Oxford Street, London W1D 1BN  
Phone : +44 207 636 4636

DATE: 15.10.2018

**SİMİT SARAYI**  
**267 CAMDEN HIGH STREET**

Interior area : 46,00 m<sup>2</sup>  
Number of people : 14 SEATS  
Exterior area : 11 m<sup>2</sup>  
Number of people : 12 SEATS

PAFTA ADI/ SHEET TITLE  
PROPOSED SIGNAGE DETAILS  
PAFTA NO/ SHEET NO  
07

**A.100.07A**

Drawn  
Architect  
Orhun Çakır

Architectural Confirm  
Sultan Doğanılmaz

Operational Confirm  
Patrick Graham



Manager Confirm

Final Approve  
Gino Solak



NOTLAR:  
1. Alınacak alan rölve sonrası proje üzerinde revizeler meydana gelebilir.  
2. Uygulama projesi değildir imalat amaçlı kullanılamaz.  
3. İmalat için yerinde ölçü alınmalıdır.

NOTES  
1. The dimensions will be checked out on the site, so changes may occur on the drawings.  
2. This is not a "Construction Drawing". Cannot be used for application and manufacturing.  
3. For final manufactures, dimensions must be checked out on the site.


## ELEVATION 1 FRONT FACADE SIGNAGE

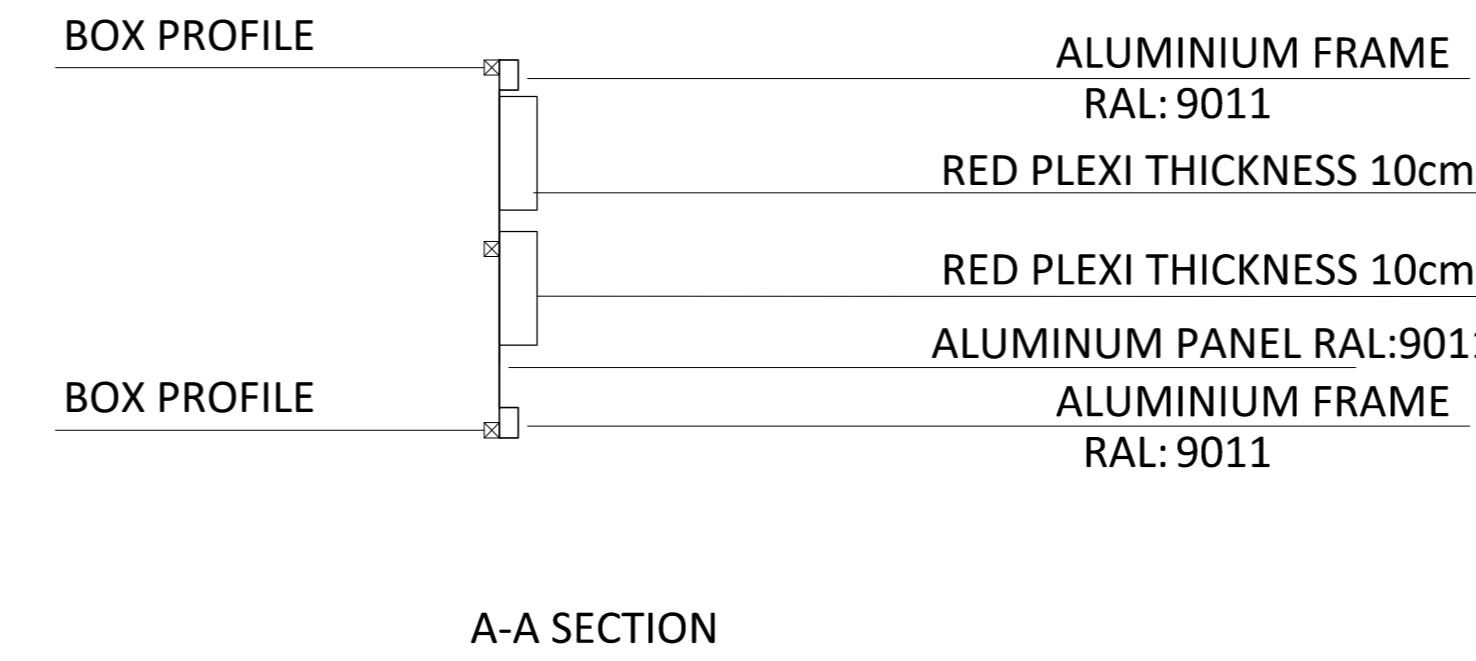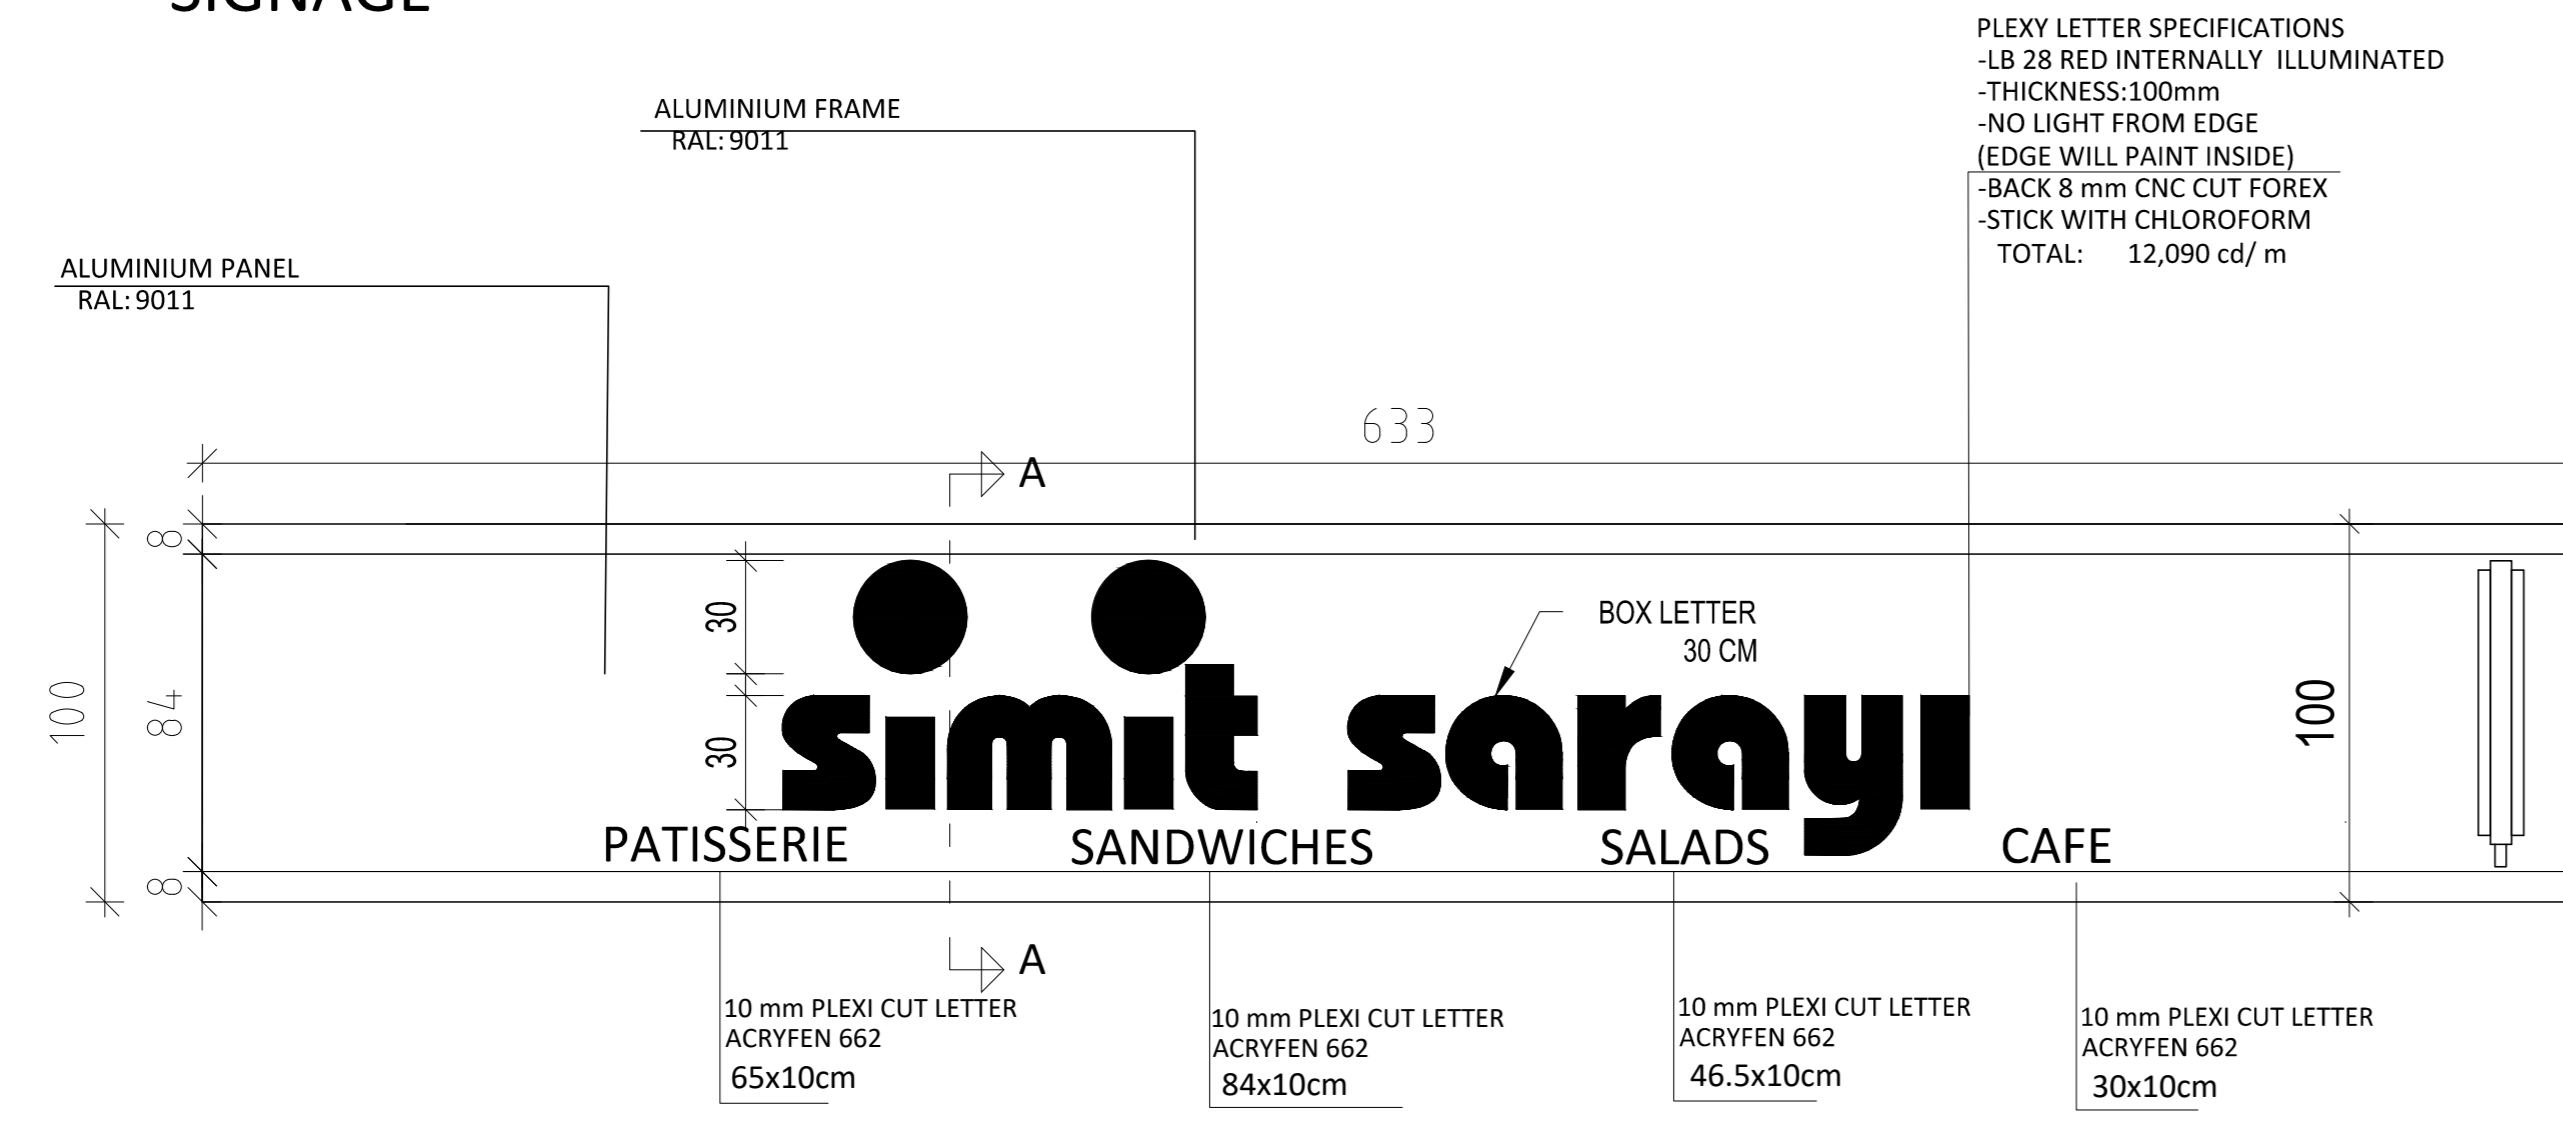



## ELEVATION 2 FLANK FACADE SIGNAGE

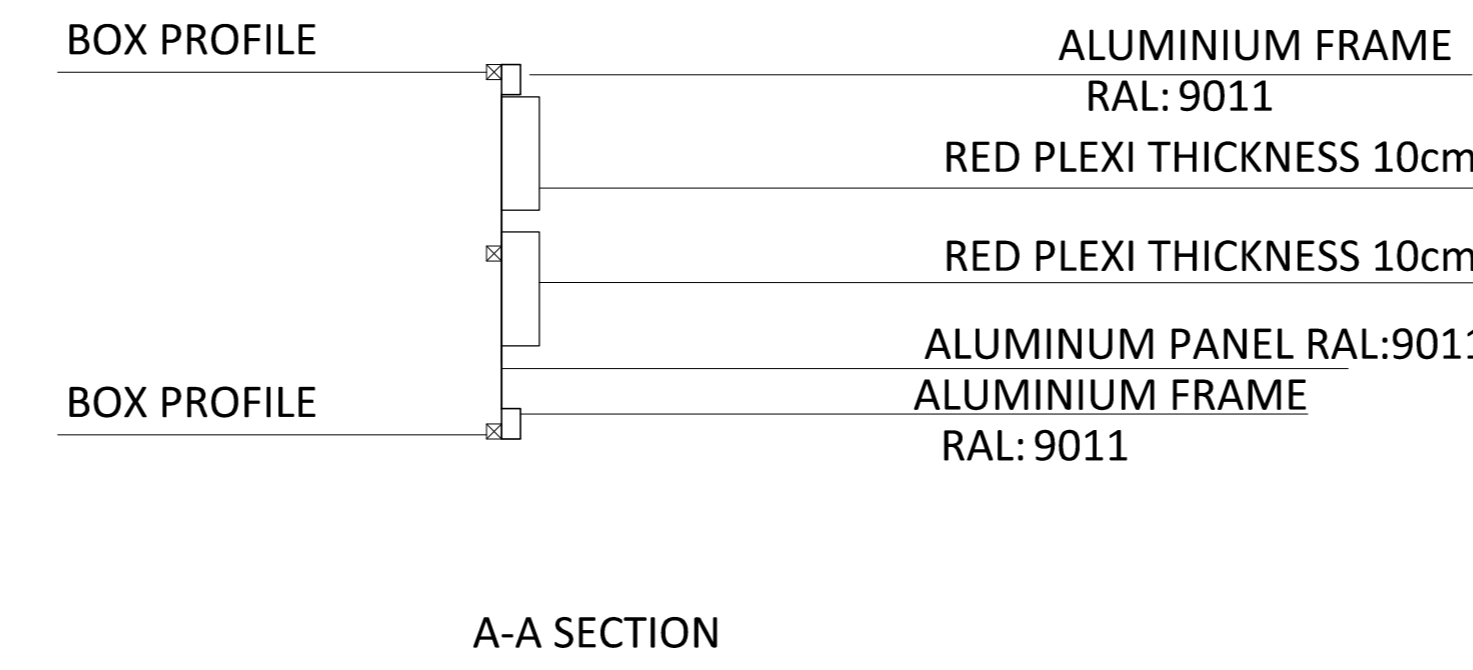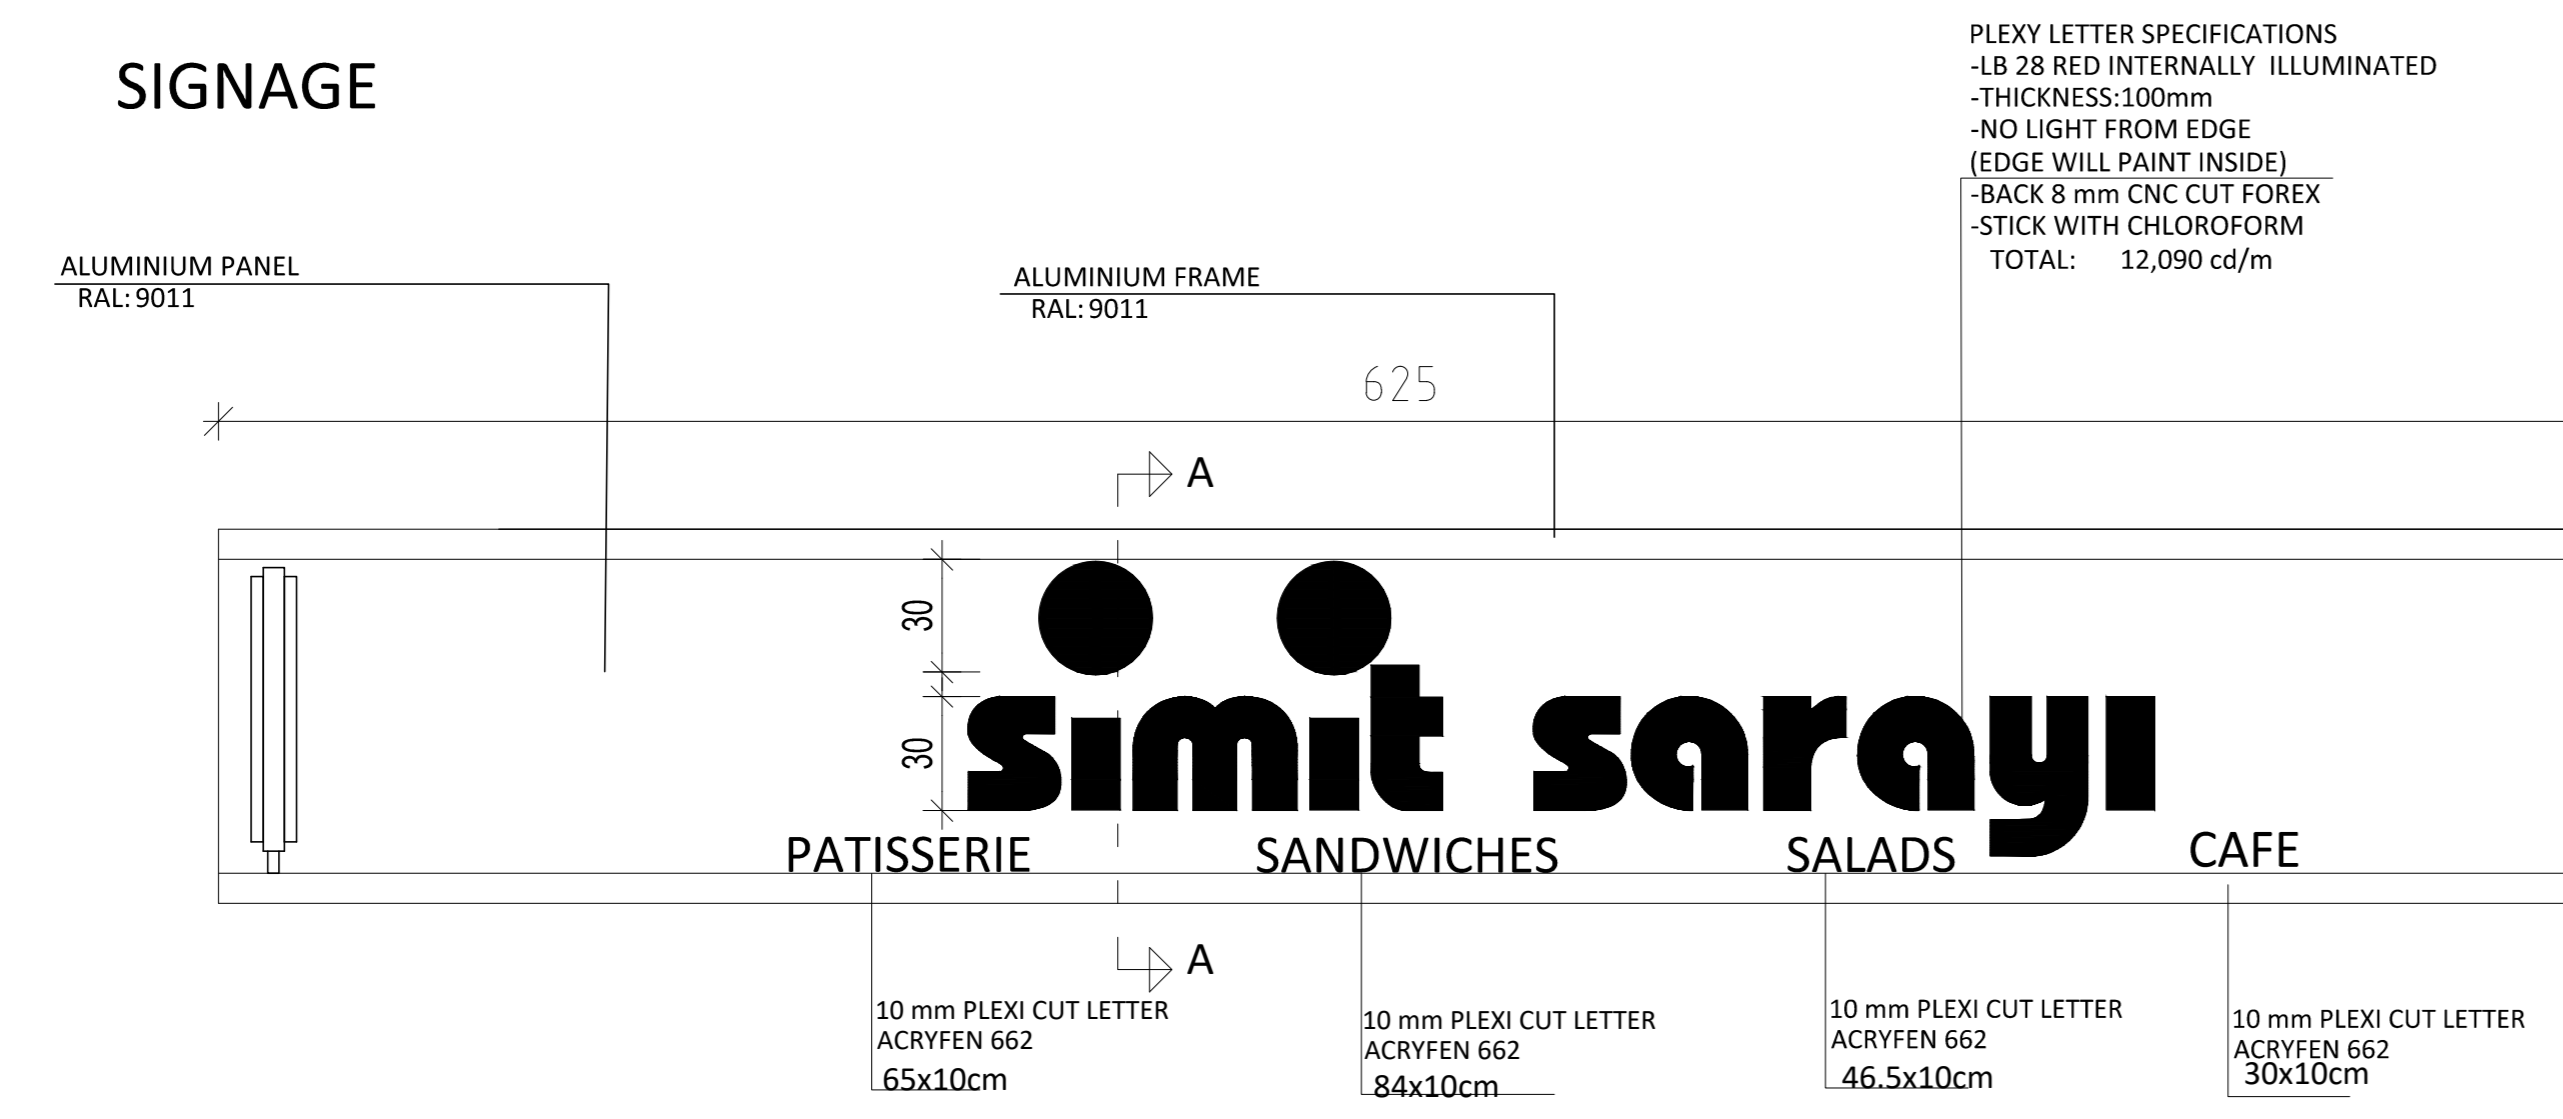

## HANGING SIGN

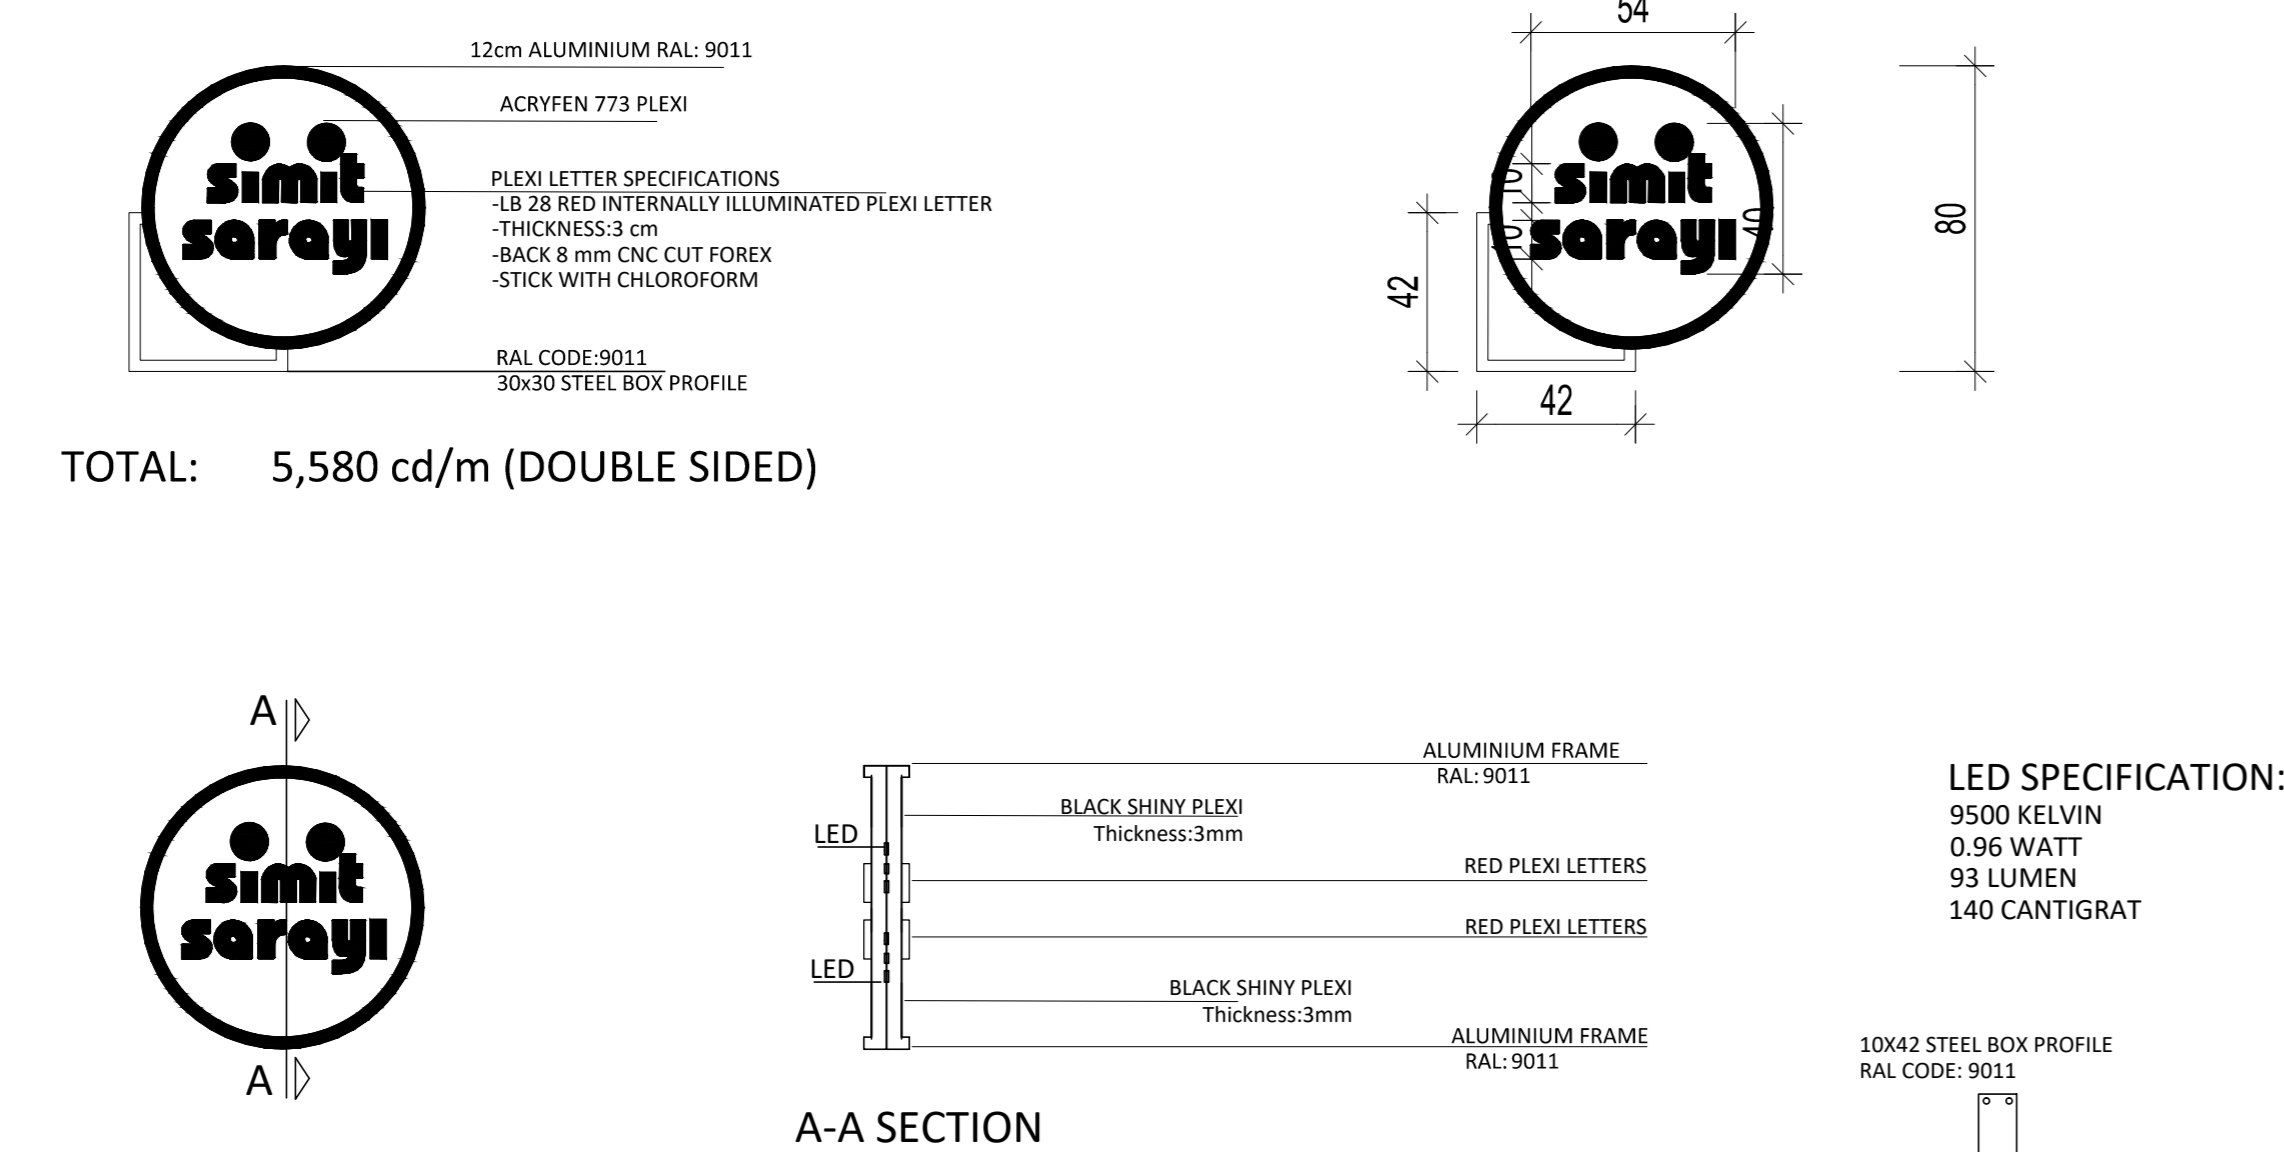

## CANOPY DETAIL

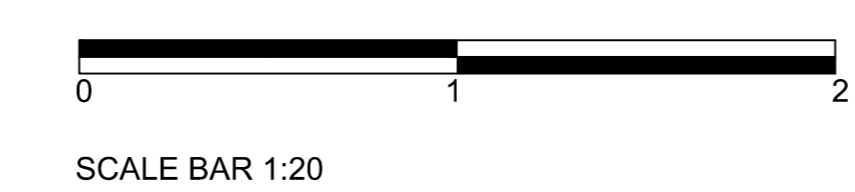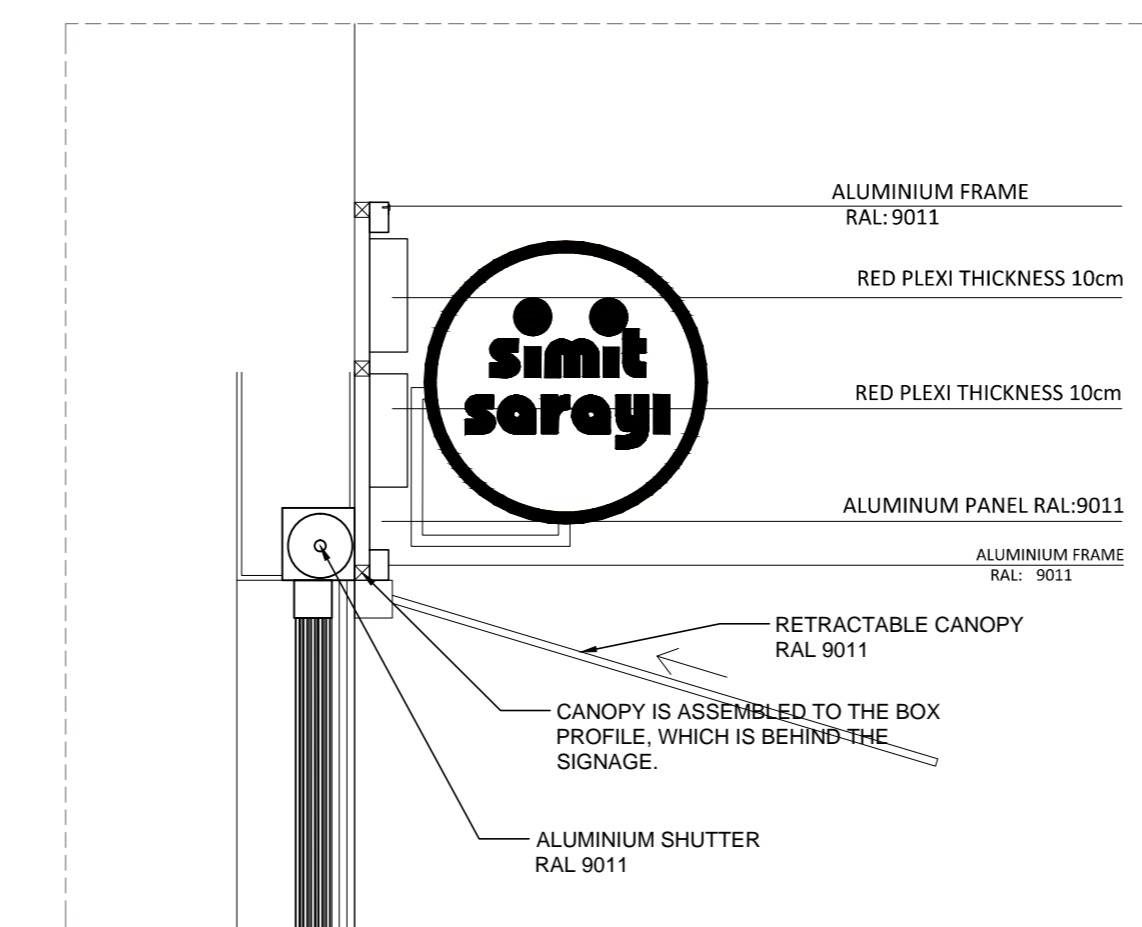

All dimensions in cm  
A0: 1/20