



68 Oxford Street, London W1D 1BN
Phone : +44 207 636 4636

DATE: 15.10.2018

SİMİT SARAYI
267 CAMDEN HIGH STREET

Interior area : 46,00 m²
Number of people : 14 SEATS
Exterior area : 11 m²
Number of people : 12 SEATS

PAFTA ADI/ SHEET TITLE
PROPOSED SHOPFRONTS
PAFTA NO/ SHEET NO
03

A.101.03B

Drawn
Architect
Orhun Çakır

Architectural Confirm
Sultan Doğanılmaz





Operational Confirm
Patrick Graham

Manager Confirm

Final Approve
Gino Salak

NOTLAR:
1. Alınarak olan röleve sonrası proje üzerinde revizeler meydana gelebilir.
2. Uygulama projesi değişikliği imalat amaçlı kullanılmamalıdır.
3. İmalat için yerinde ölçü alınmalıdır.

NOTES:
1. The dimensions will be checked out on the site, so changes may occur on the drawings.
2. This is not a "Construction Drawing". Cannot be used for application and manufacturing.
3. For final manufactures, dimensions must be checked out on the site.

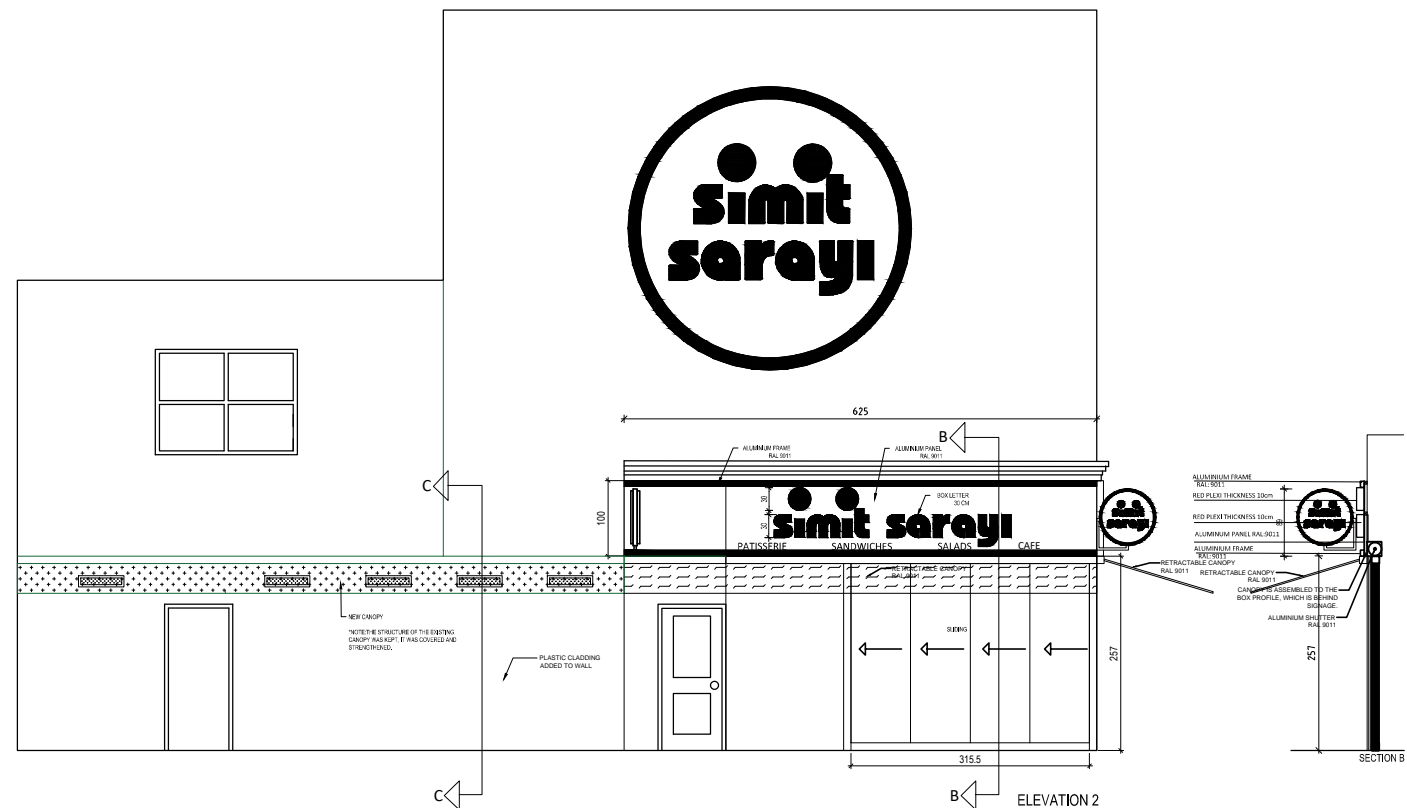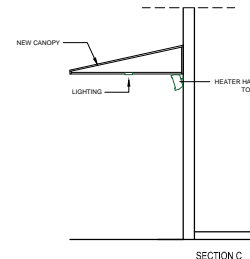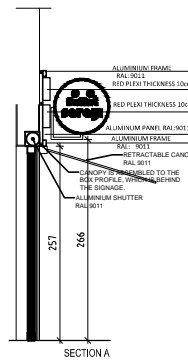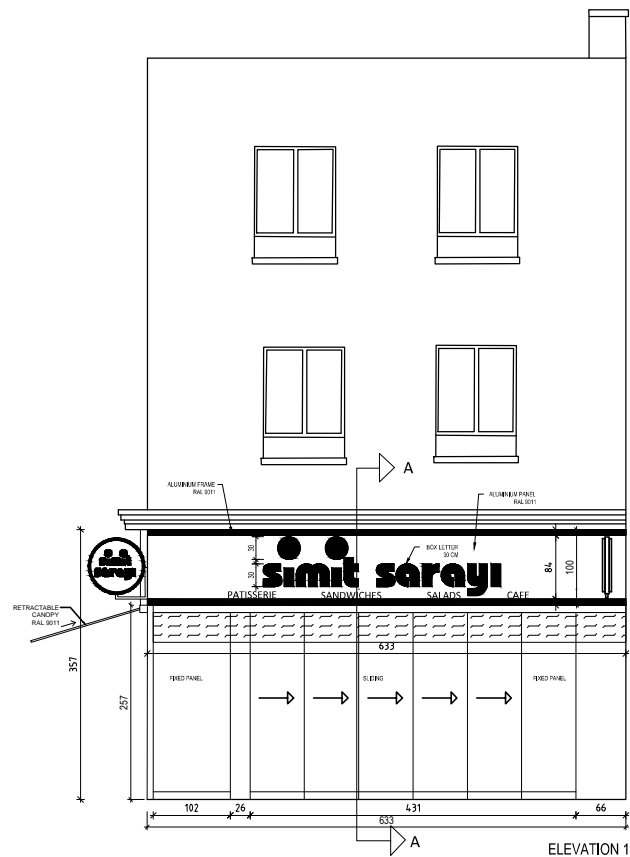

All dimensions in cm
A3: 1/100