


▽ DATUM 40.99

▽ SECOND FLOOR FL 39.32


▽ FIRST FLOOR FL 36.66

▽ GROUND FLOOR FL 33.43

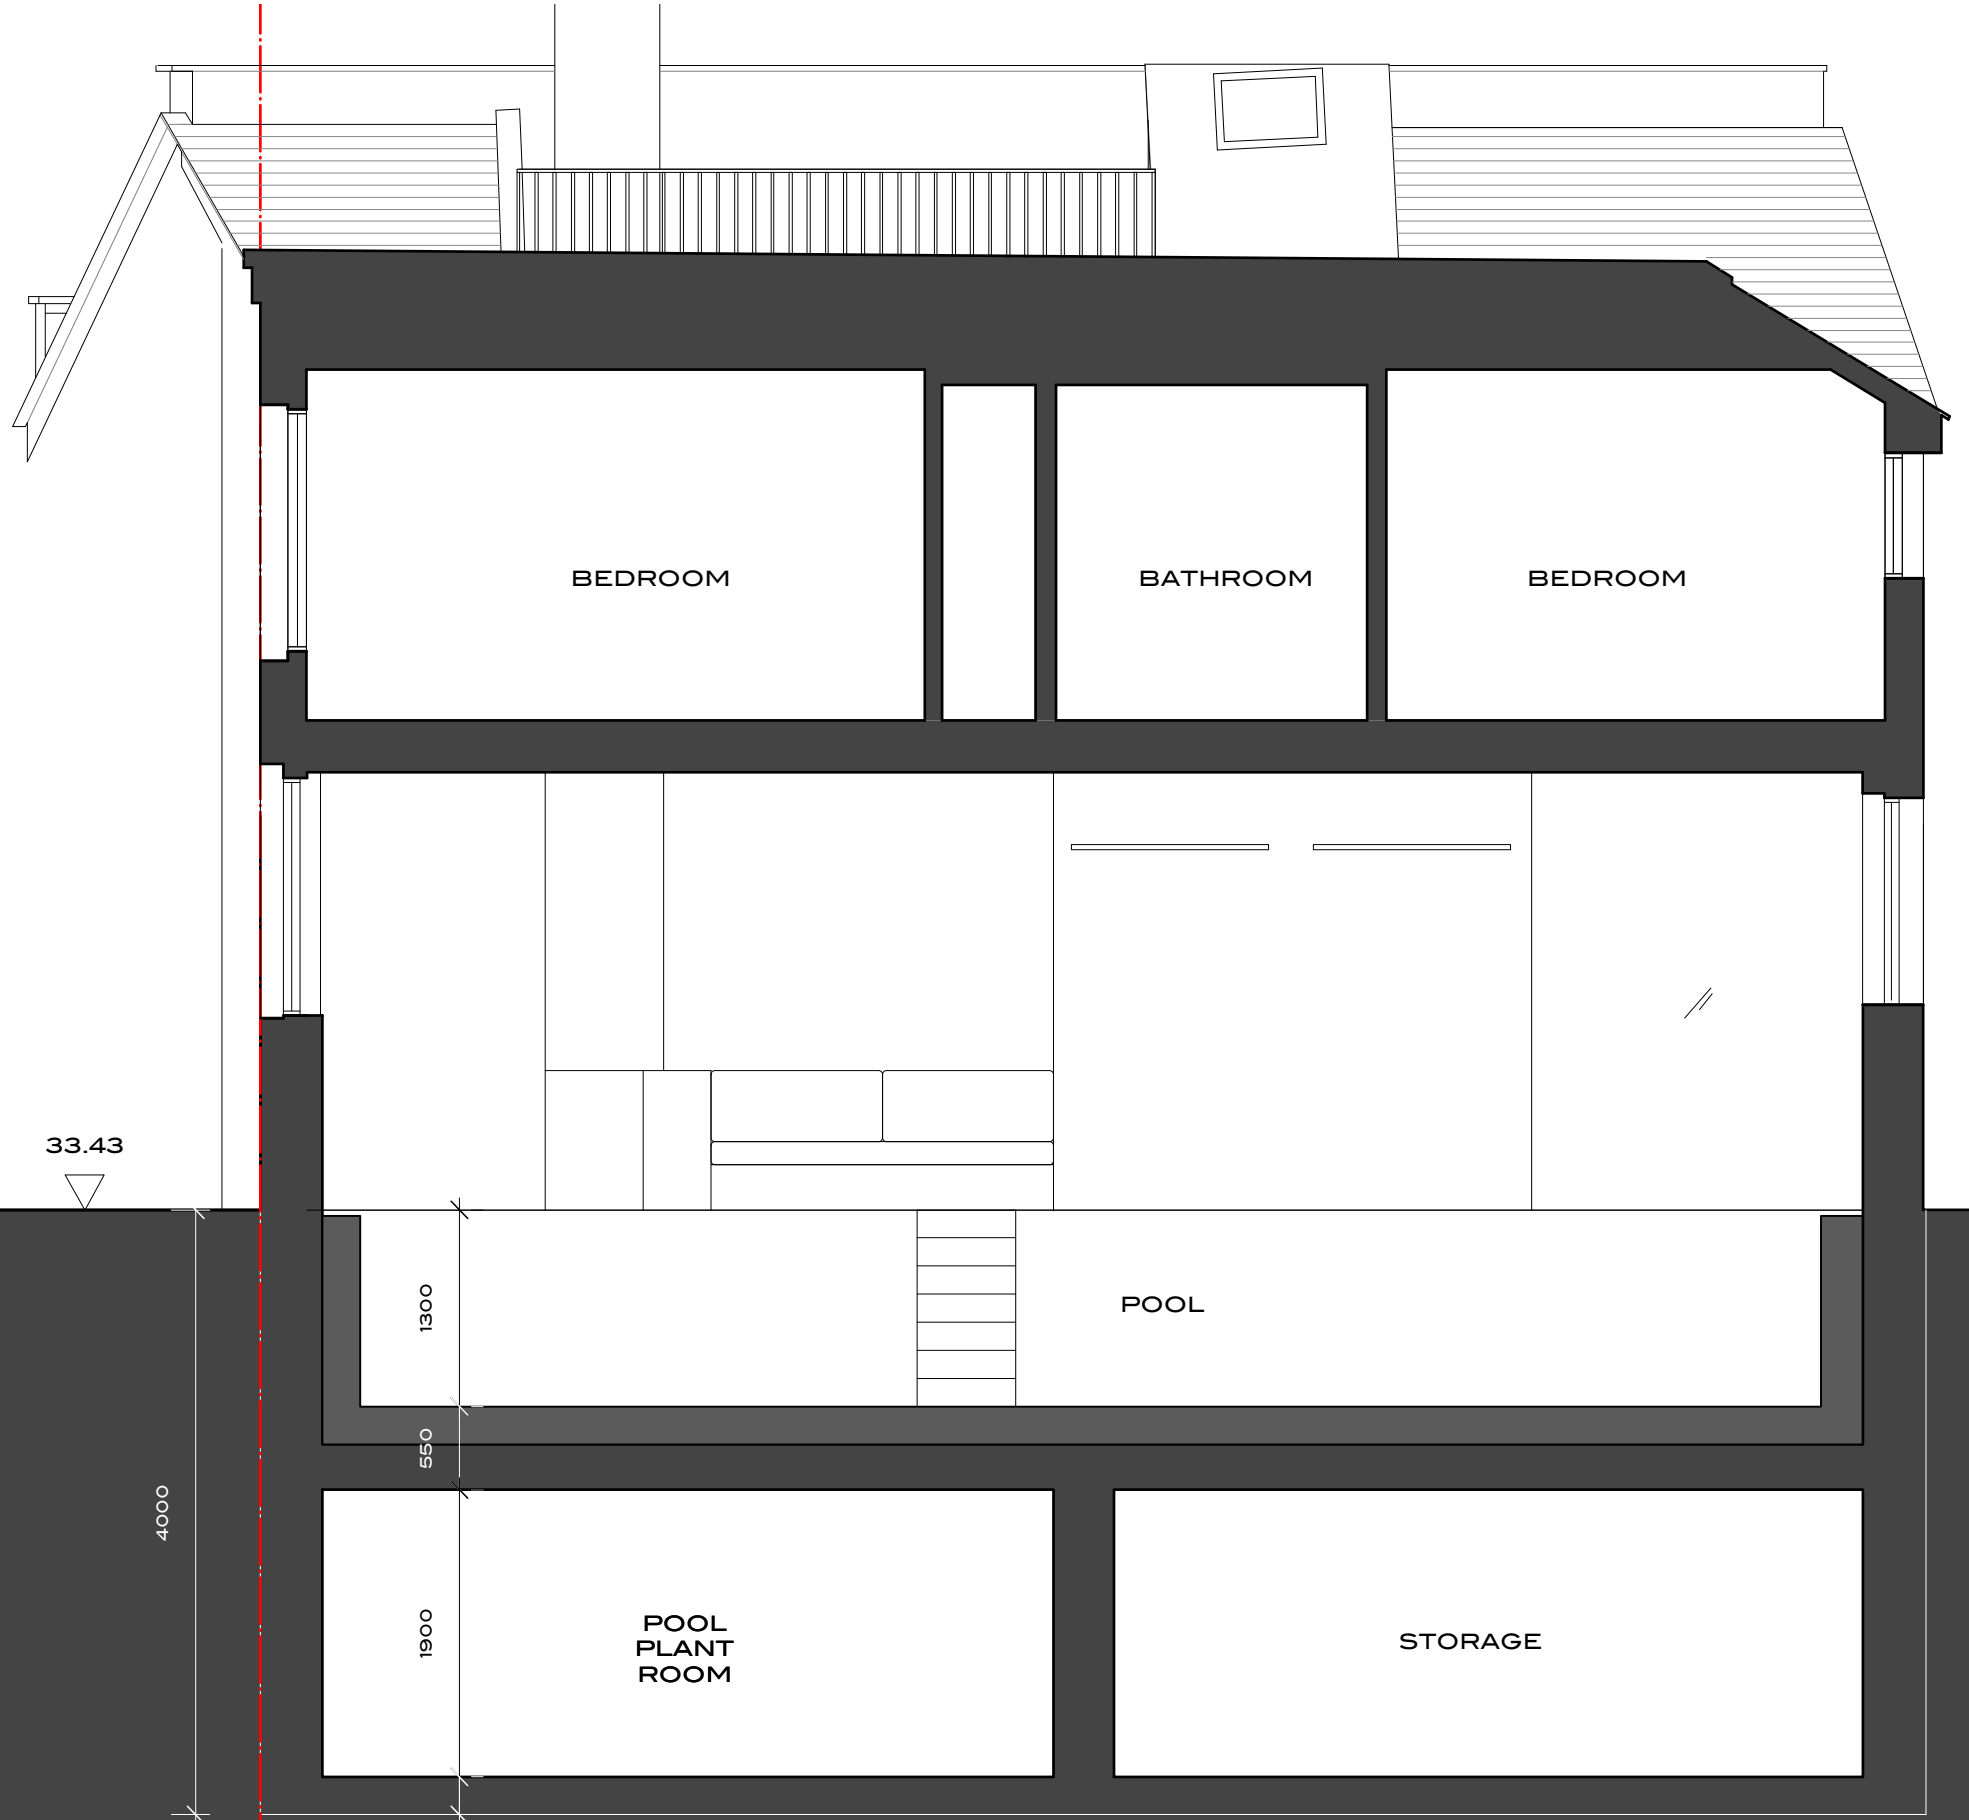

33.43

33.53

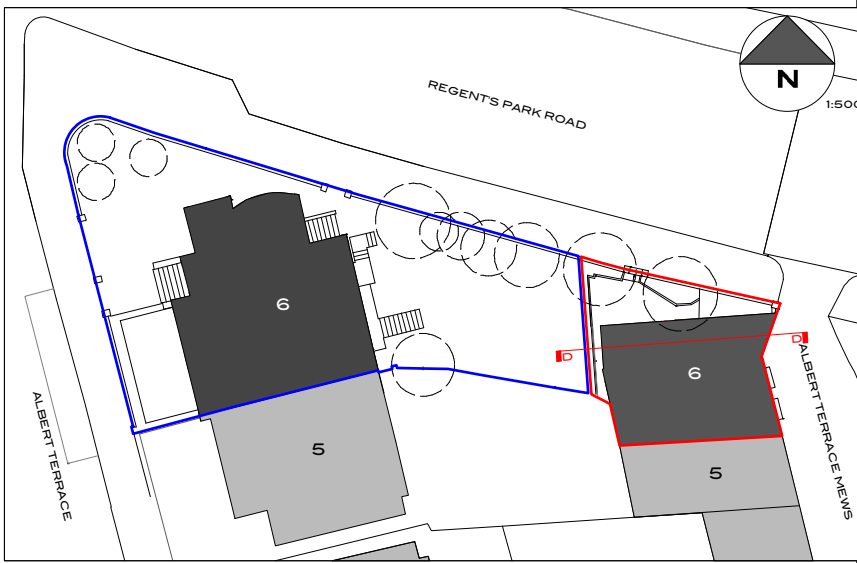

6 ALBERT TERRACE MEWS

REVISIONS	
A	02.02.19 BIKE STORAGE REMOVED

NOTES	

HUMPHREY KELSEY | ARCHITECTURE
 4 PRIMROSE HILL STUDIOS PITZDRY ROAD LONDON NW11 8TR 144 (0)20 7483 4068

6 ALBERT TERRACE MEWS

SECTION D-D
 MEWS HOUSE GA
 PROPOSED

FOR PLANNING

1:50 (@A3)
 181(B).50.P9 A

DO NOT SCALE FROM THIS DRAWING. ALL DIMENSIONS TO BE VERIFIED ON SITE. COPYRIGHT