
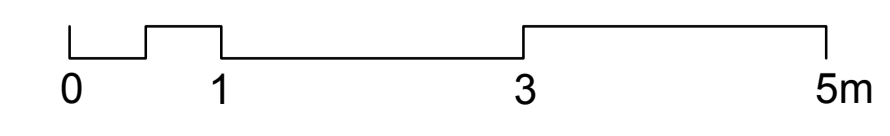


NOTE: BOUNDARY LINE SHOWN INDICATIVE

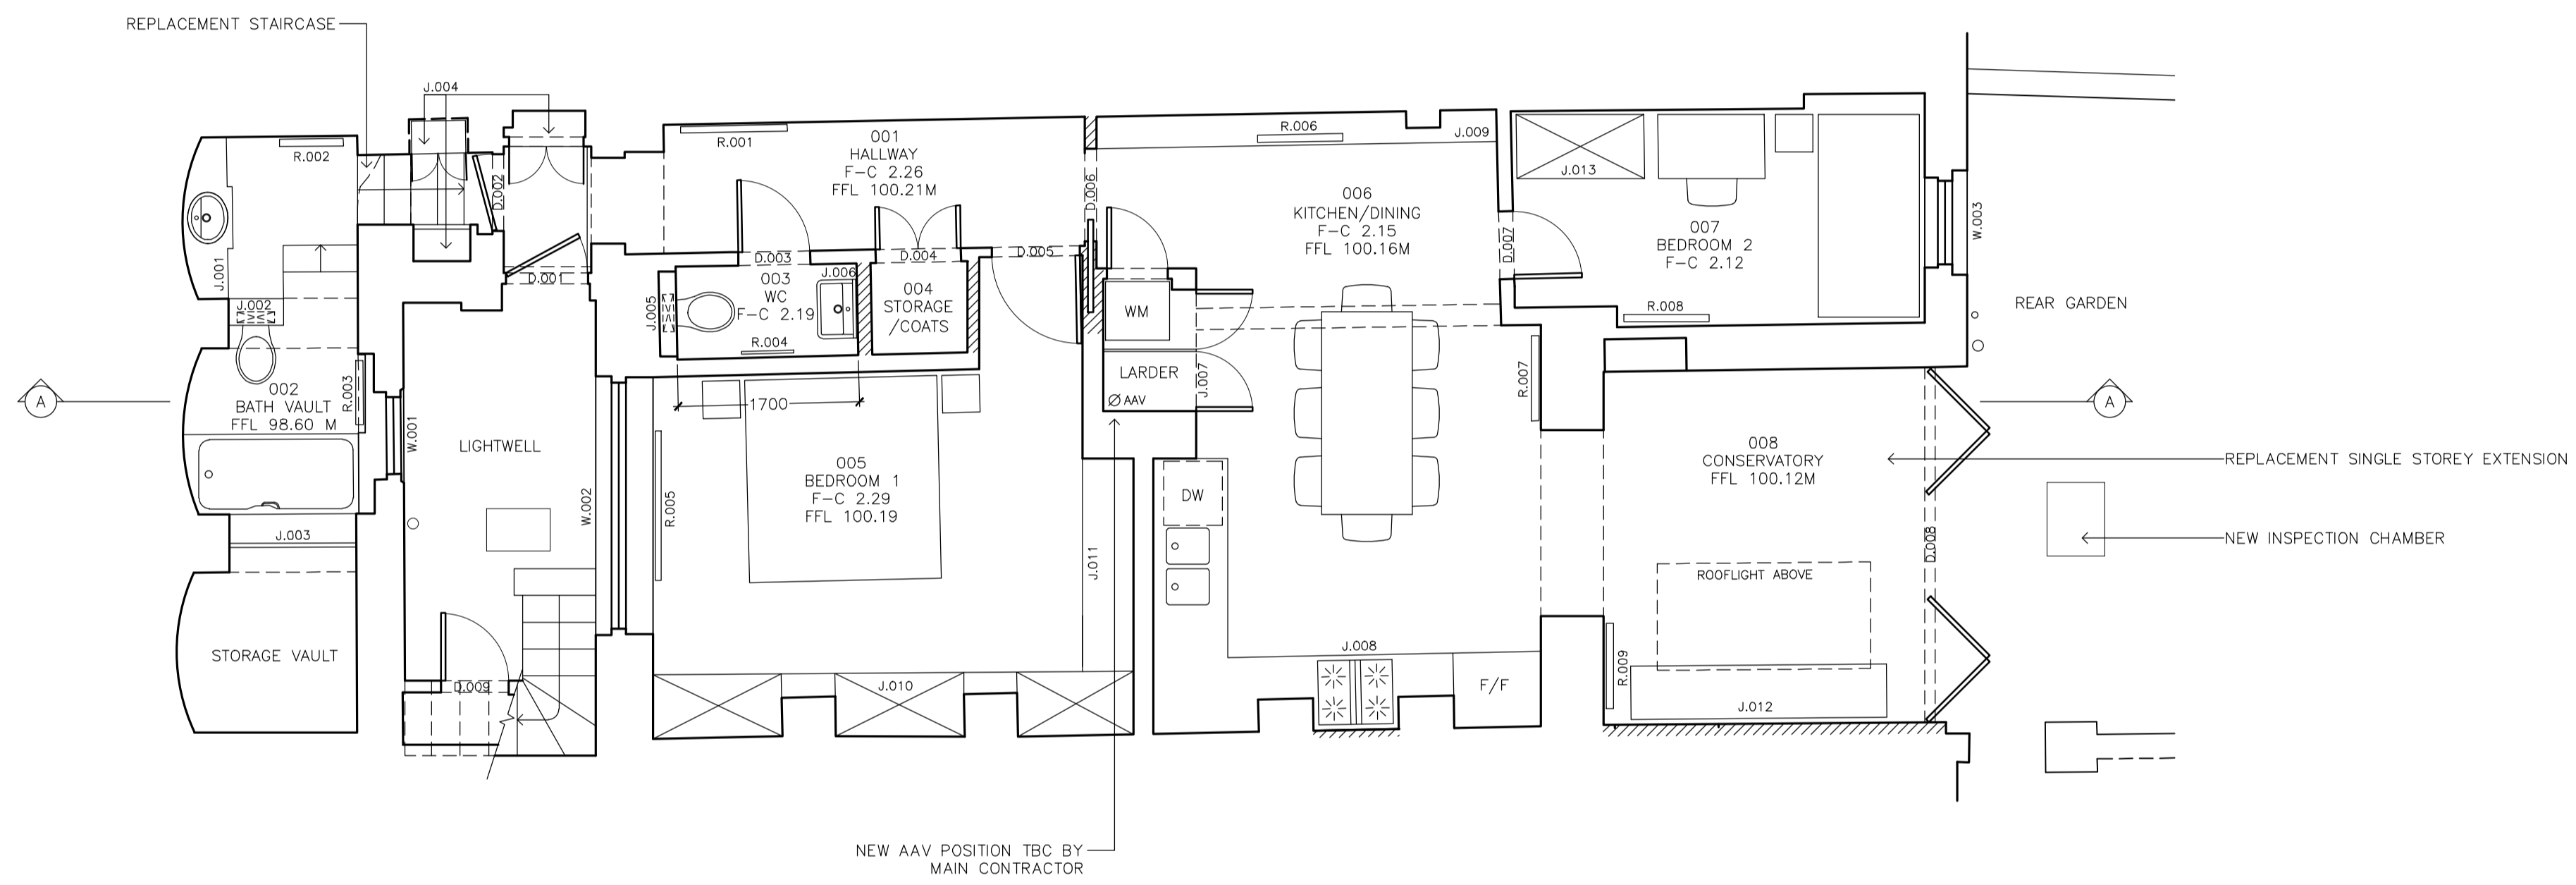

REV.	DATE	
INFORMATION		
PROJECT:	RENOVATION & EXTENSION OF	
	22A CHALCOT SQUARE, NW1	
	FOR O. SCANLON & J. DAVIES	
TITLE:	PROPOSED PLAN	
SCALE:	1:50 at A1	
DATE:	11 FEB 2019	
PROJ. #	212-22CS	
DWG #:	102	