


ELEVATION 3



ELEVATION 4



ELEVATION 5

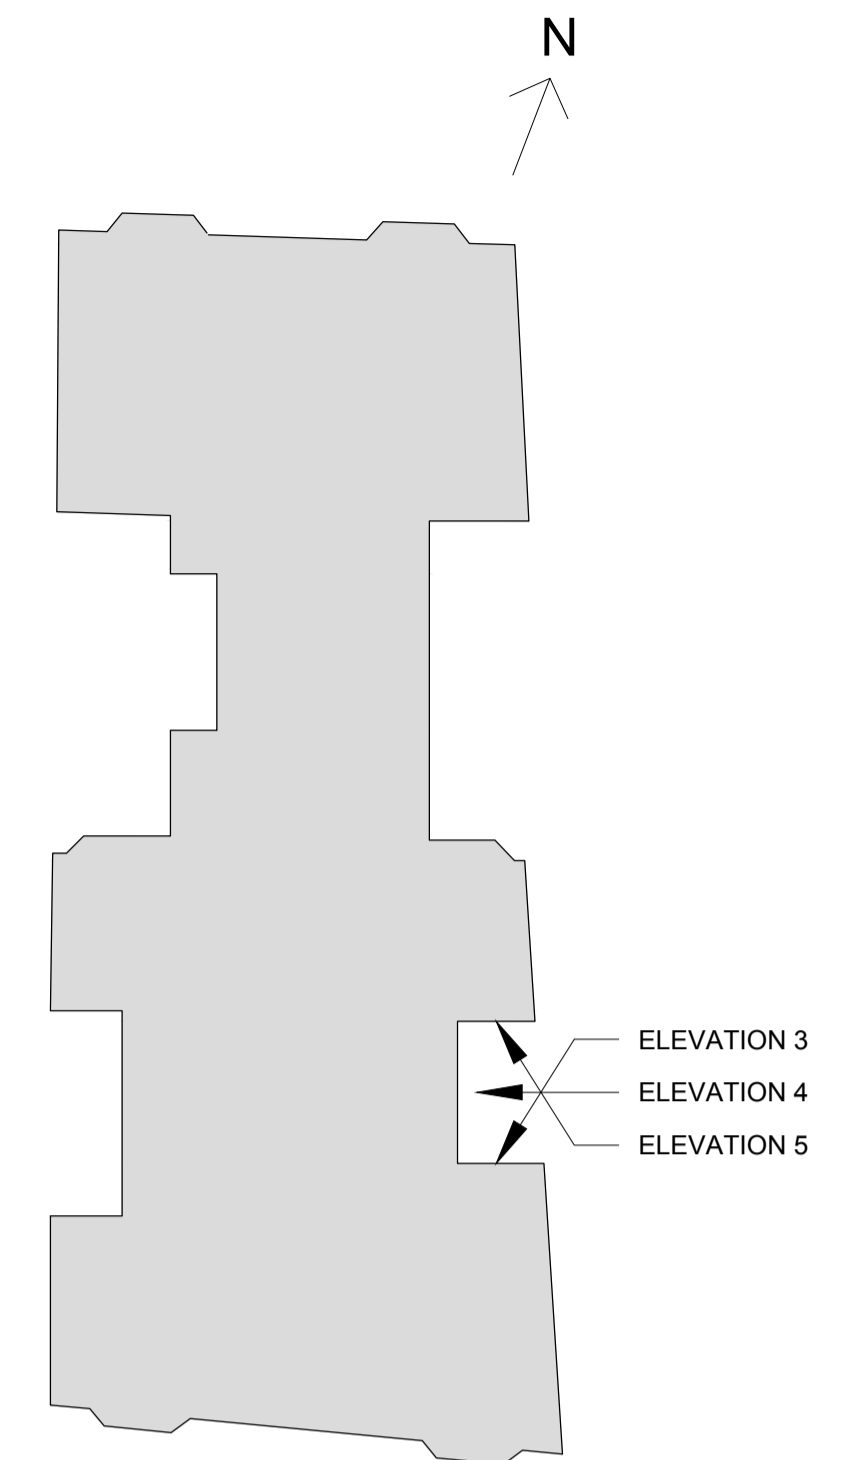

KEY PLAN

NOTE:
 DUE TO RESTRICTED ACCESS & PROXIMITY
 OF ADJACENT PROPERTY, A SMALL NUMBER
 OF WINDOWS ARE NOT REPRESENTED IN
 THE RECORD PHOTOGRAPHS OF THE
 EXISTING ELEVATIONS, BELOW PAVEMENT
 LEVEL FOR EXAMPLE.
 WE ENDEAVOUR TO SEE AS MUCH OF THE
 PROPERTY AS PHYSICALLY ACCESSIBLE.
 WHERE THIS IS NOT POSSIBLE THE CLIENT
 CAN CONFIRM THE CORRECT CRITTALL
 WINDOW REFERENCE AND LOCATION.

QUEEN COURT
 QUEEN SQUARE
 LONDON WC1N 3BA

QUEEN COURT - EXTERNAL WORKS
 EXISTING ELEVATIONS
 SHEET 2

Date	31.01.2019
Scale	NTS
Drawing No.	QC-102