




ELEVATION 6



ELEVATION 7



ELEVATION 8

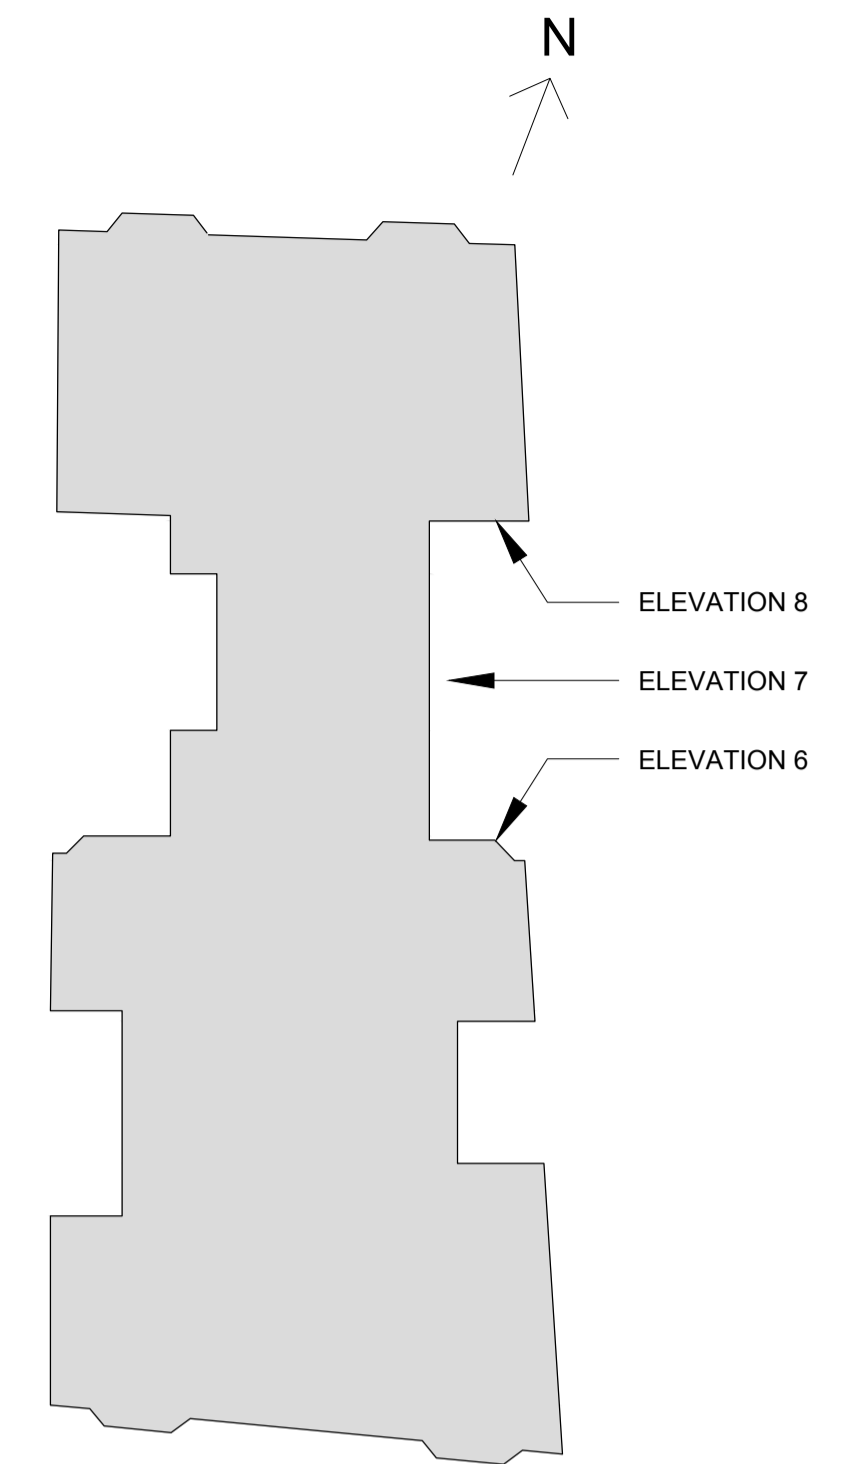

KEY PLAN

NOTE:  
 DUE TO RESTRICTED ACCESS & PROXIMITY OF ADJACENT PROPERTY, A SMALL NUMBER OF WINDOWS ARE NOT REPRESENTED IN THE RECORD PHOTOGRAPHS OF THE EXISTING ELEVATIONS, BELOW PAVEMENT LEVEL FOR EXAMPLE. WE ENDEAVOUR TO SEE AS MUCH OF THE PROPERTY AS PHYSICALLY ACCESSIBLE. WHERE THIS IS NOT POSSIBLE THE CLIENT CAN CONFIRM THE CORRECT CRITALL WINDOW REFERENCE AND LOCATION.

QUEEN COURT  
 QUEEN SQUARE  
 LONDON WC1N 3BA

QUEEN COURT - EXTERNAL WORKS  
 EXISTING ELEVATIONS  
 SHEET 3

Date 31.01.2019

Scale NTS

Drawing No. QC-103