




ELEVATION 9



ELEVATION 10



ELEVATION 11

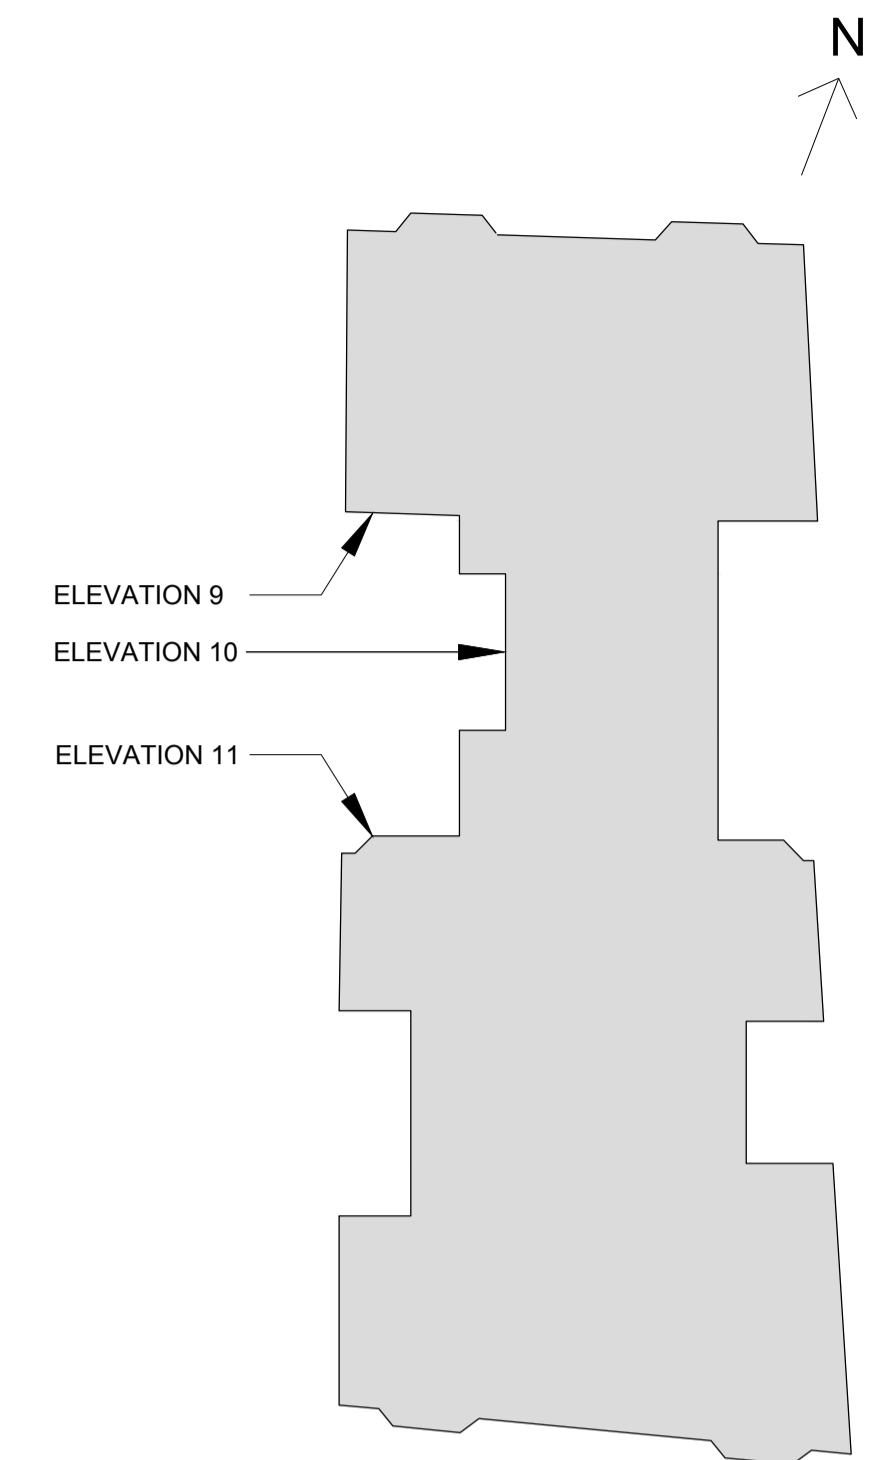

KEY PLAN

REFER TO DRAWING No. QC-110, QC-111 & QC-112 FOR DETAILS OF PROPOSED CRITTALL WINDOWS & DOORS

NOTE:
DUE TO RESTRICTED ACCESS & PROXIMITY OF ADJACENT PROPERTY, A SMALL NUMBER OF WINDOWS ARE NOT REPRESENTED IN THE RECORD PHOTOGRAPHS OF THE EXISTING ELEVATIONS, BELOW PAVEMENT LEVEL FOR EXAMPLE. WE ENDEAVOUR TO SEE AS MUCH OF THE PROPERTY AS PHYSICALLY ACCESSIBLE. WHERE THIS IS NOT POSSIBLE THE CLIENT CAN CONFIRM THE CORRECT CRITTALL WINDOW REFERENCE AND LOCATION.

QUEEN COURT
QUEEN SQUARE
LONDON WC1N 3BA

QUEEN COURT - EXTERNAL WORKS
PROPOSED ELEVATIONS - SHEET 5
WINDOW / DOOR REFERENCES

Date 31.01.2019

Scale NTS

Drawing No. QC-109