


0mm	500mm	1000mm	2000mm
ONE SEVEN ONE		No. 171a FINCHLEY ROAD, LONDON, NW3 6LB	
Consultant		For MICHELLE STEPHEN	SECTION AS PROPOSED
TREVOR FREEMAN RIBA FAGGOTS END, SHENLEY HILL, RADLETT, HERTS, WD7 7BE 01923 854228 tcfreeman@tve.com		© FRANK TIMOTHY ASSOCIATES LTD  philip@franktimothy.co.uk	1:25 DRG: FTA(TF)171
			9/2/19 REV: A
			D3

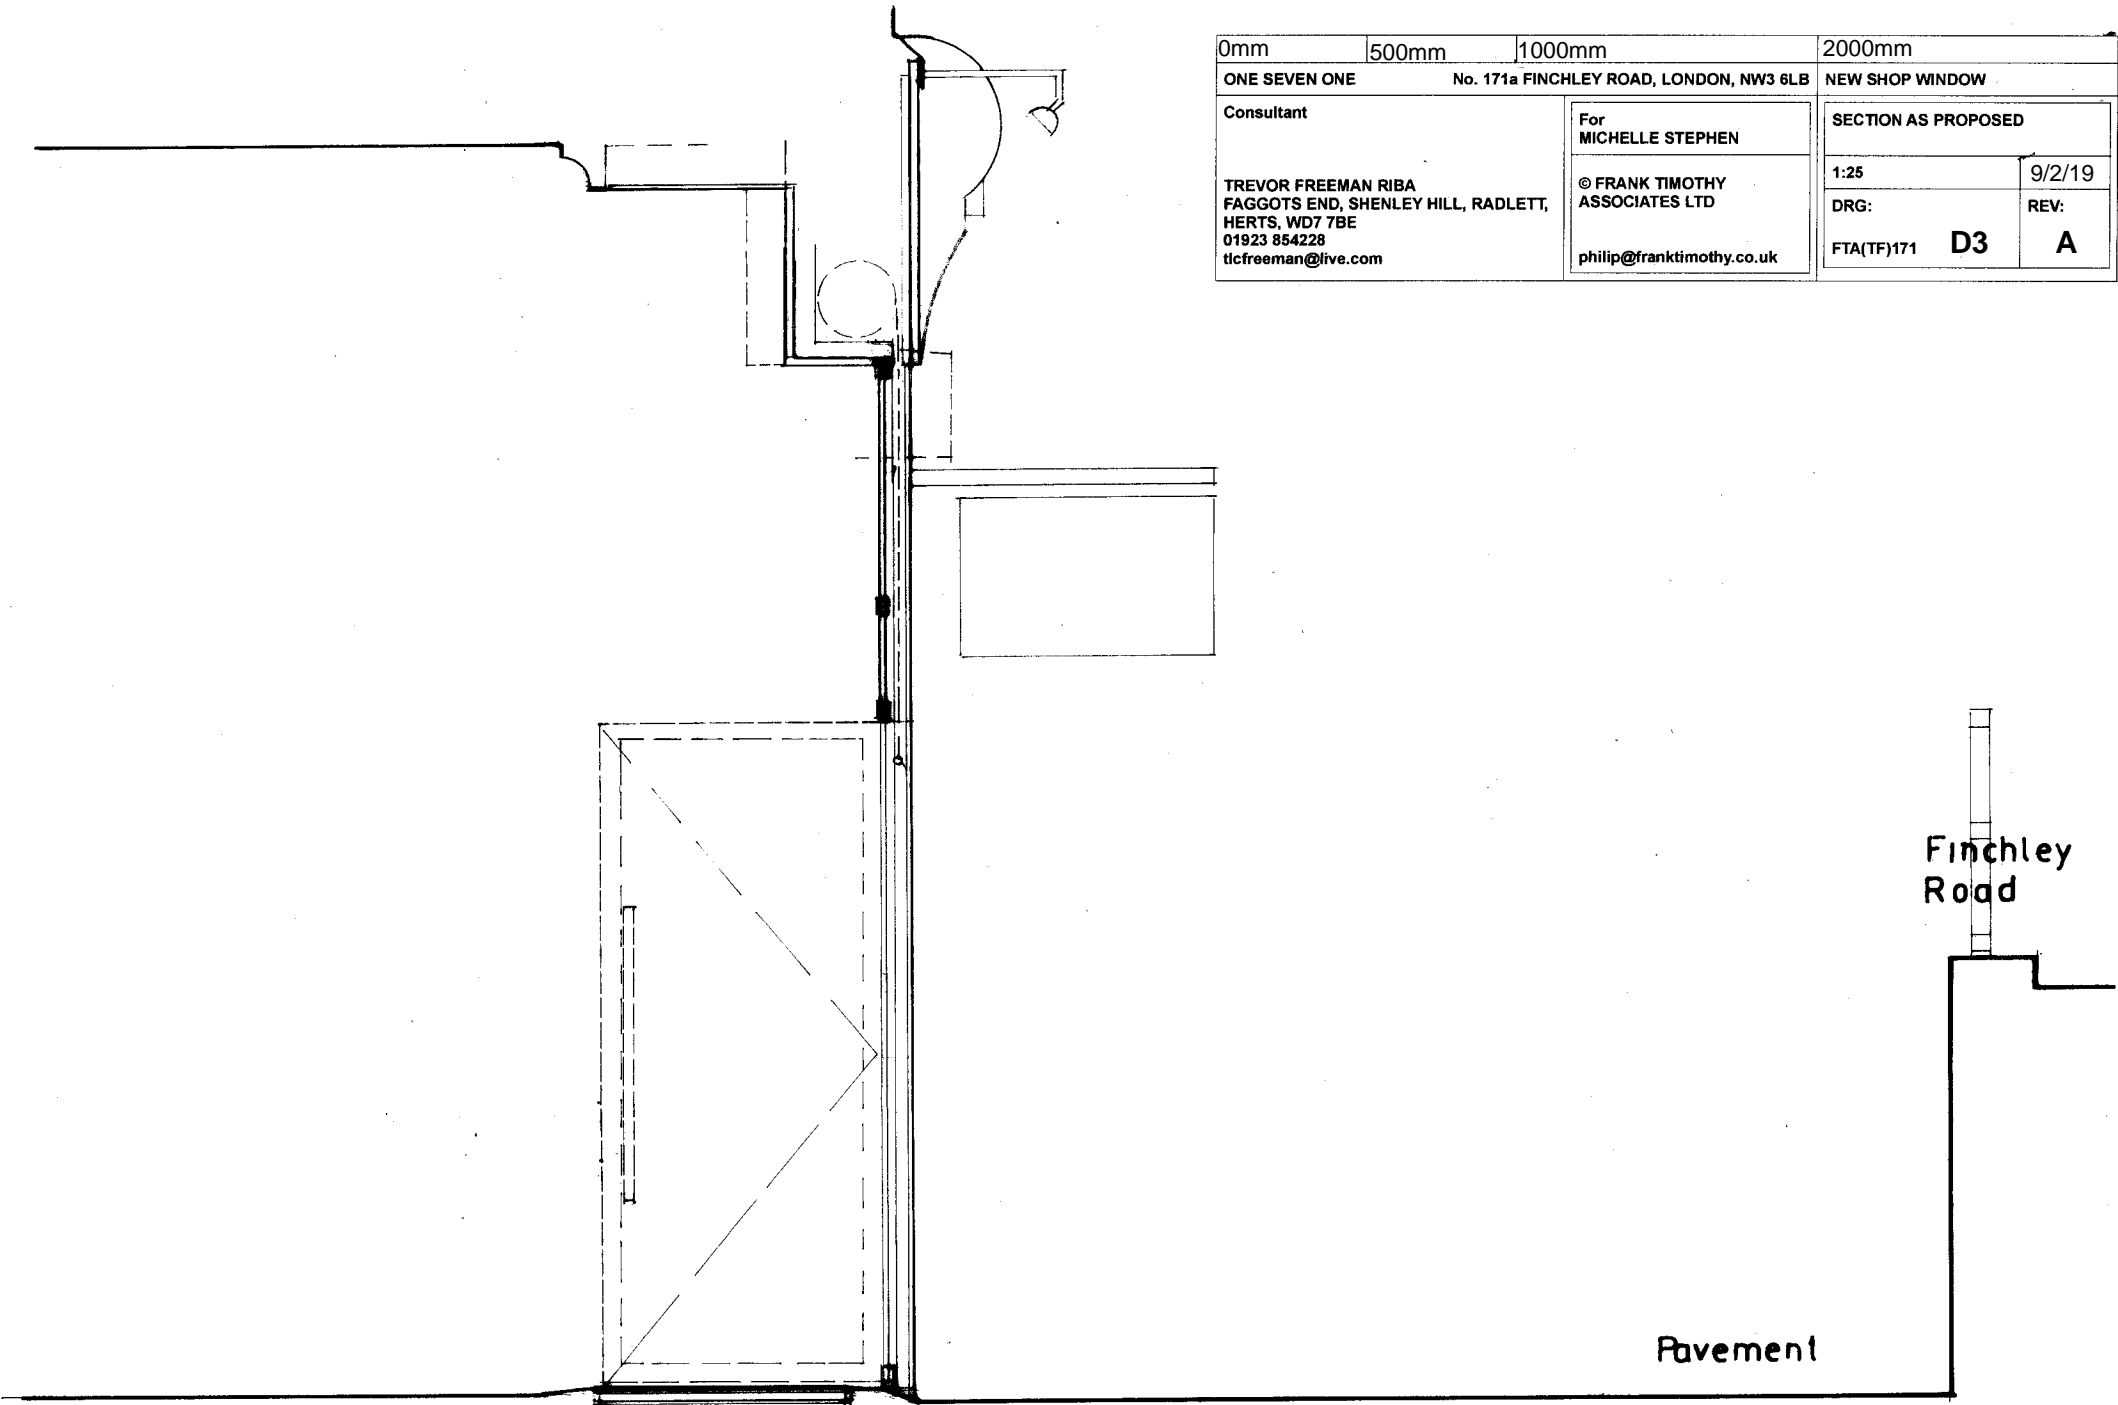

SECTION as proposed

looking north west

scale 1-25

D3A