




Portland whitbed stone - honed finish  
Red Brick - English Bond

T-shaped cap to curtain walling - black. RAL 9005  
Aluminium doorset - black. RAL 9005  
Portland whitbed stone - honed finish


Curtain wall window panel - black frame. RAL 9005  
PPC insulated closer flashing - black. RAL 9005  
Portland roach stone - honed finish  
Black Glazed Brick - Flemish Bond

1 19 Denmark Place - Level 00 Doors Elevation  
Scale: 1 : 10

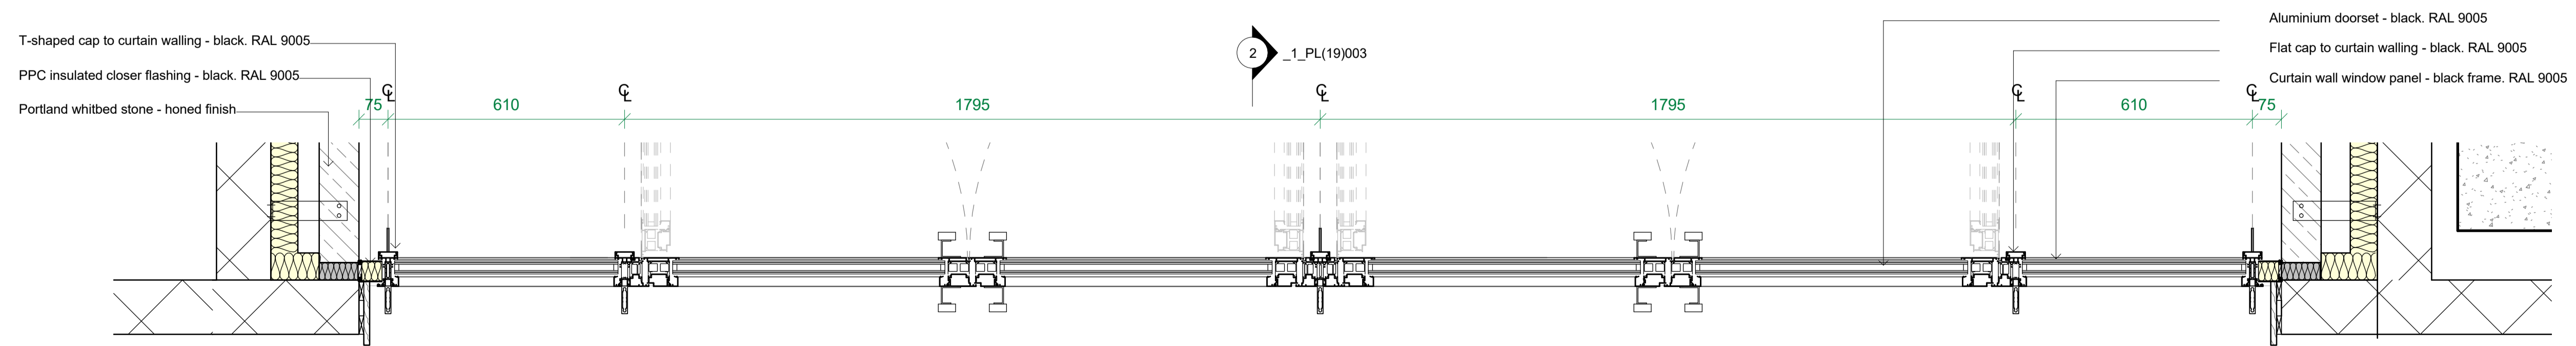

2 19 Denmark Place - Level 00 Doors Plan  
Scale: 1 : 10

Key Plan:

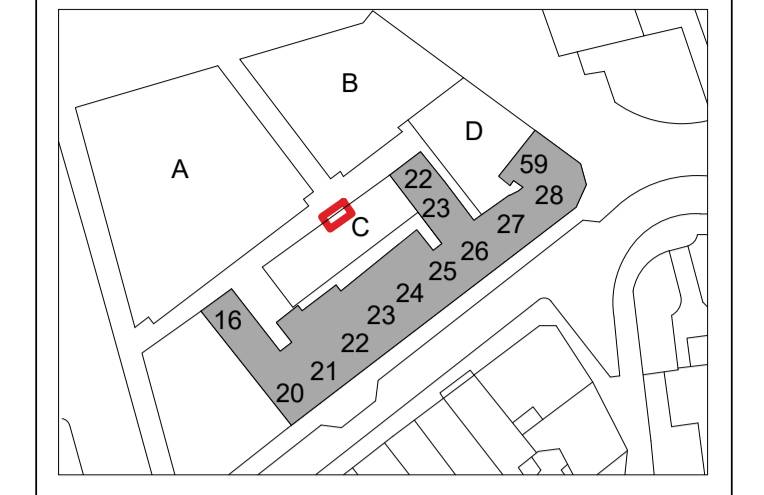

CDM:



Refer to the Risk Register for more information.

Project: **St Giles Circus**

Project Number: **1793**

Drawing Title:  
**19 Denmark Place - Level 00 Door - Sheet 2**

Drawing No.  
**1793\_1\_PL(19)004**

Scale@A1: **1 : 10**

Issued for: **PL - PLANNING**

Revision:  
**P01 06.02.19 Planning Issue**

**Orms**  
1 Oliver's Yard  
55-71 City Road  
London  
EC1Y 1HQ  
0207 833 8533  
orms@orms.co.uk  
orms.co.uk

Do not scale. All dimensions to be confirmed on site. Information contained in this drawing is the sole copyright of Orms designers + architects ltd and is not to be reproduced without permission.