



Demolition Plan\_Ground Floor  
1 : 50

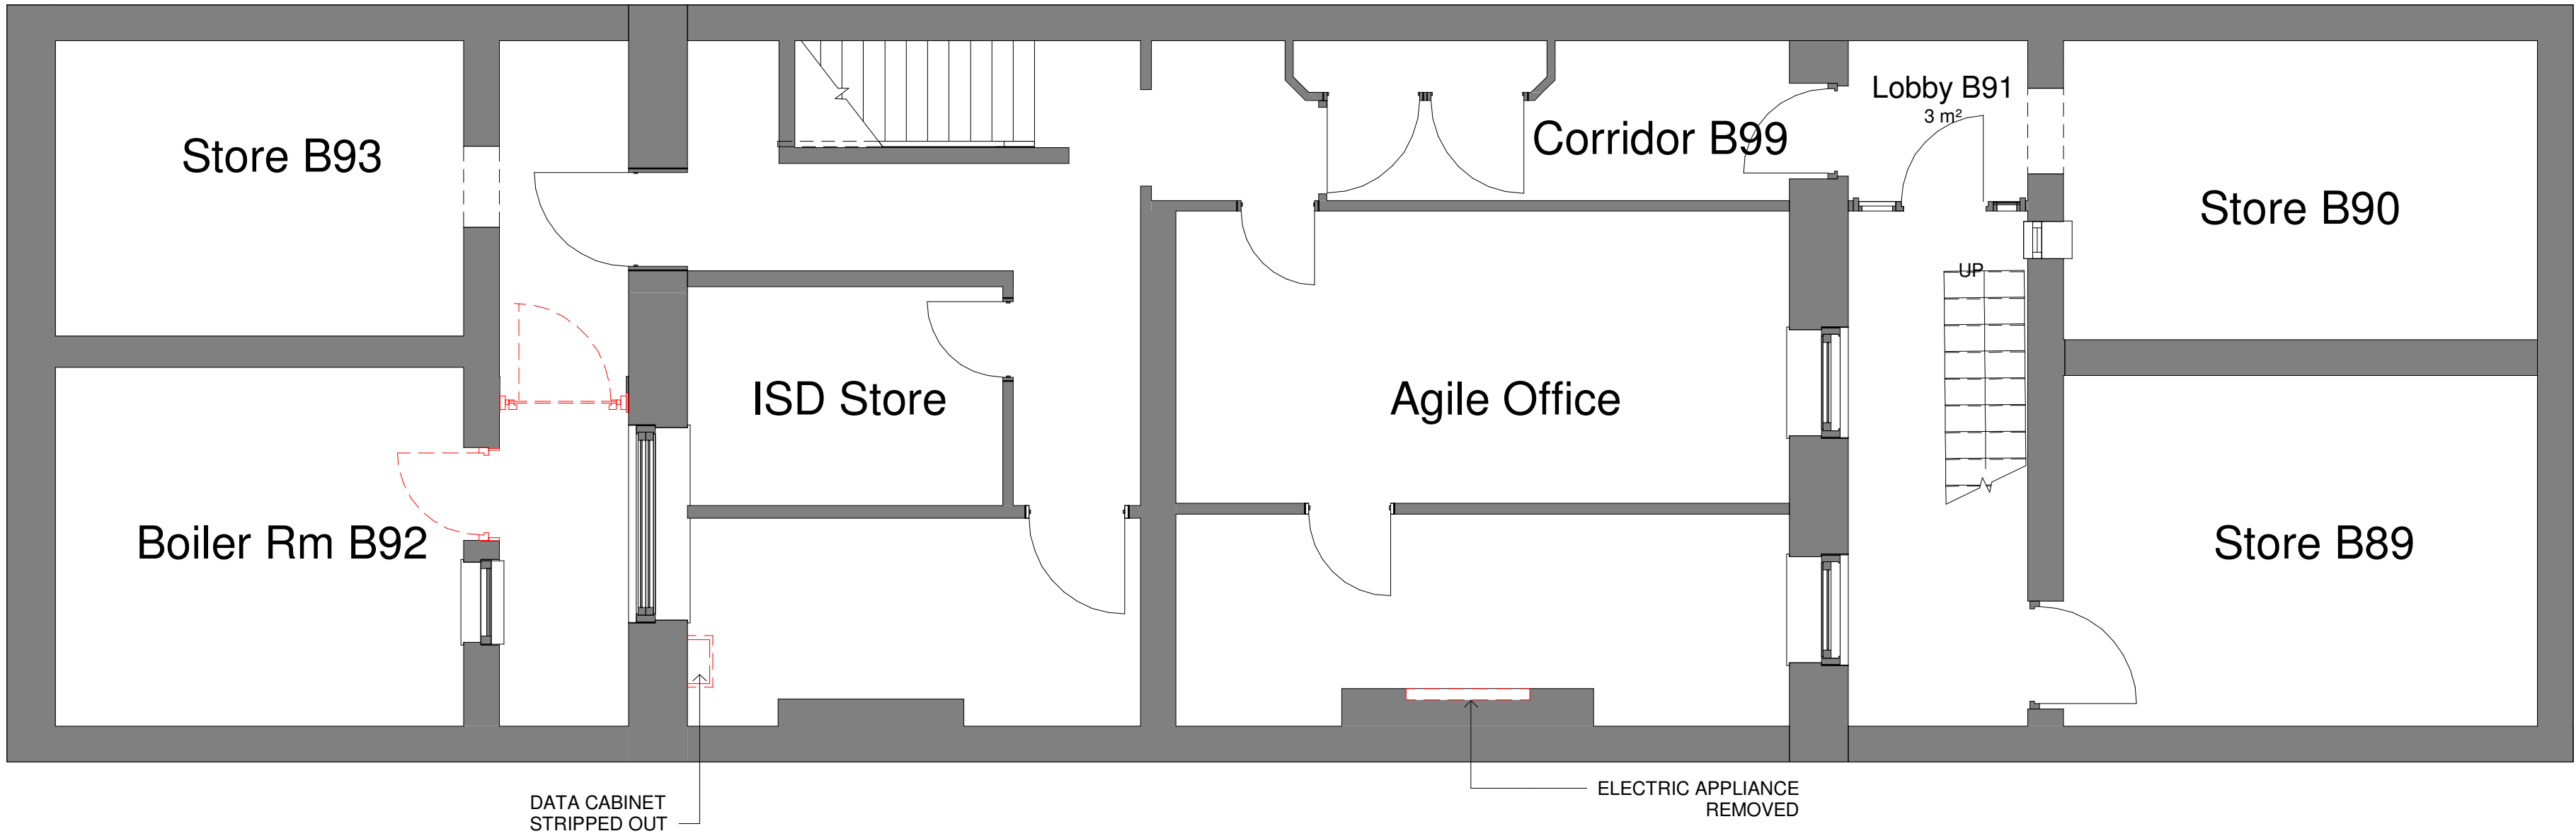


Demolition Plan\_Basement  
1 : 50

- | No. | Note  |
|-----|---|
| 1   | All dimensions to be verified on site by GENERAL CONTRACTOR prior to any work, setting out or shop drawings being prepared.   |
| 2   | Drawings not to be scaled. Work to figured dimensions only.   |
| 3   | © copyright SAUNDERS BOSTON LIMITED. All rights reserved.<br>This drawing remains the property of SAUNDERS BOSTON LIMITED at all times and may not be reproduced or copied in whole or in part without their prior written consent. |
| 4   | This drawing and related specifications are for use only in the stated location.  |
| 5   | This drawing is to be read in conjunction with all other Consultants drawings and specifications.   |
| 6   | Drainage has not been surveyed and any/all pipe locations and below ground drainage runs are indicative.  |
| 7   | It is assumed that all works will be carried out by a competent contractor who will be working, where appropriate, to an approved method statement.   |

Scale 1:50  
0 0.5 1 1.5 2.5m

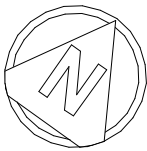

B	PLANNING ISSUE	28/01/19	RJB	LJM
	Tender Issue			
A	Revision	16/01/19	RJB	RJB
Client		Date	Chk	Auth

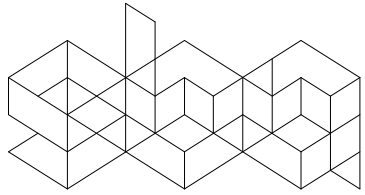

**Saunders  
Boston  
Architects**

Eastern Gate House, 119 Newmarket Road,  
Cambridge CB5 8HA  
T 01223 367733  
office@saundersboston.co.uk

The Generator, The Gallery, King's Wharf  
The Quay, Exeter EX2 4AN  
T 01392 346627  
www.saundersboston.co.uk

University College London

Job  
91 Gower Street Refurbishment

Drawing  
Demolition Plans 01

Scale	1 : 50 @A1	Revision	<b>B</b>
-------	------------	----------	----------

SBA Project Code	Drawn	LJM	Date	28/09/18	project	originator	zone	level	type	role	number
1656	Checked	RJB	Suitability Code		PS01001	-SBA-XX-ZZ	-DR-A	-0021			