



Proposed Third Floor Plan  
1 : 50

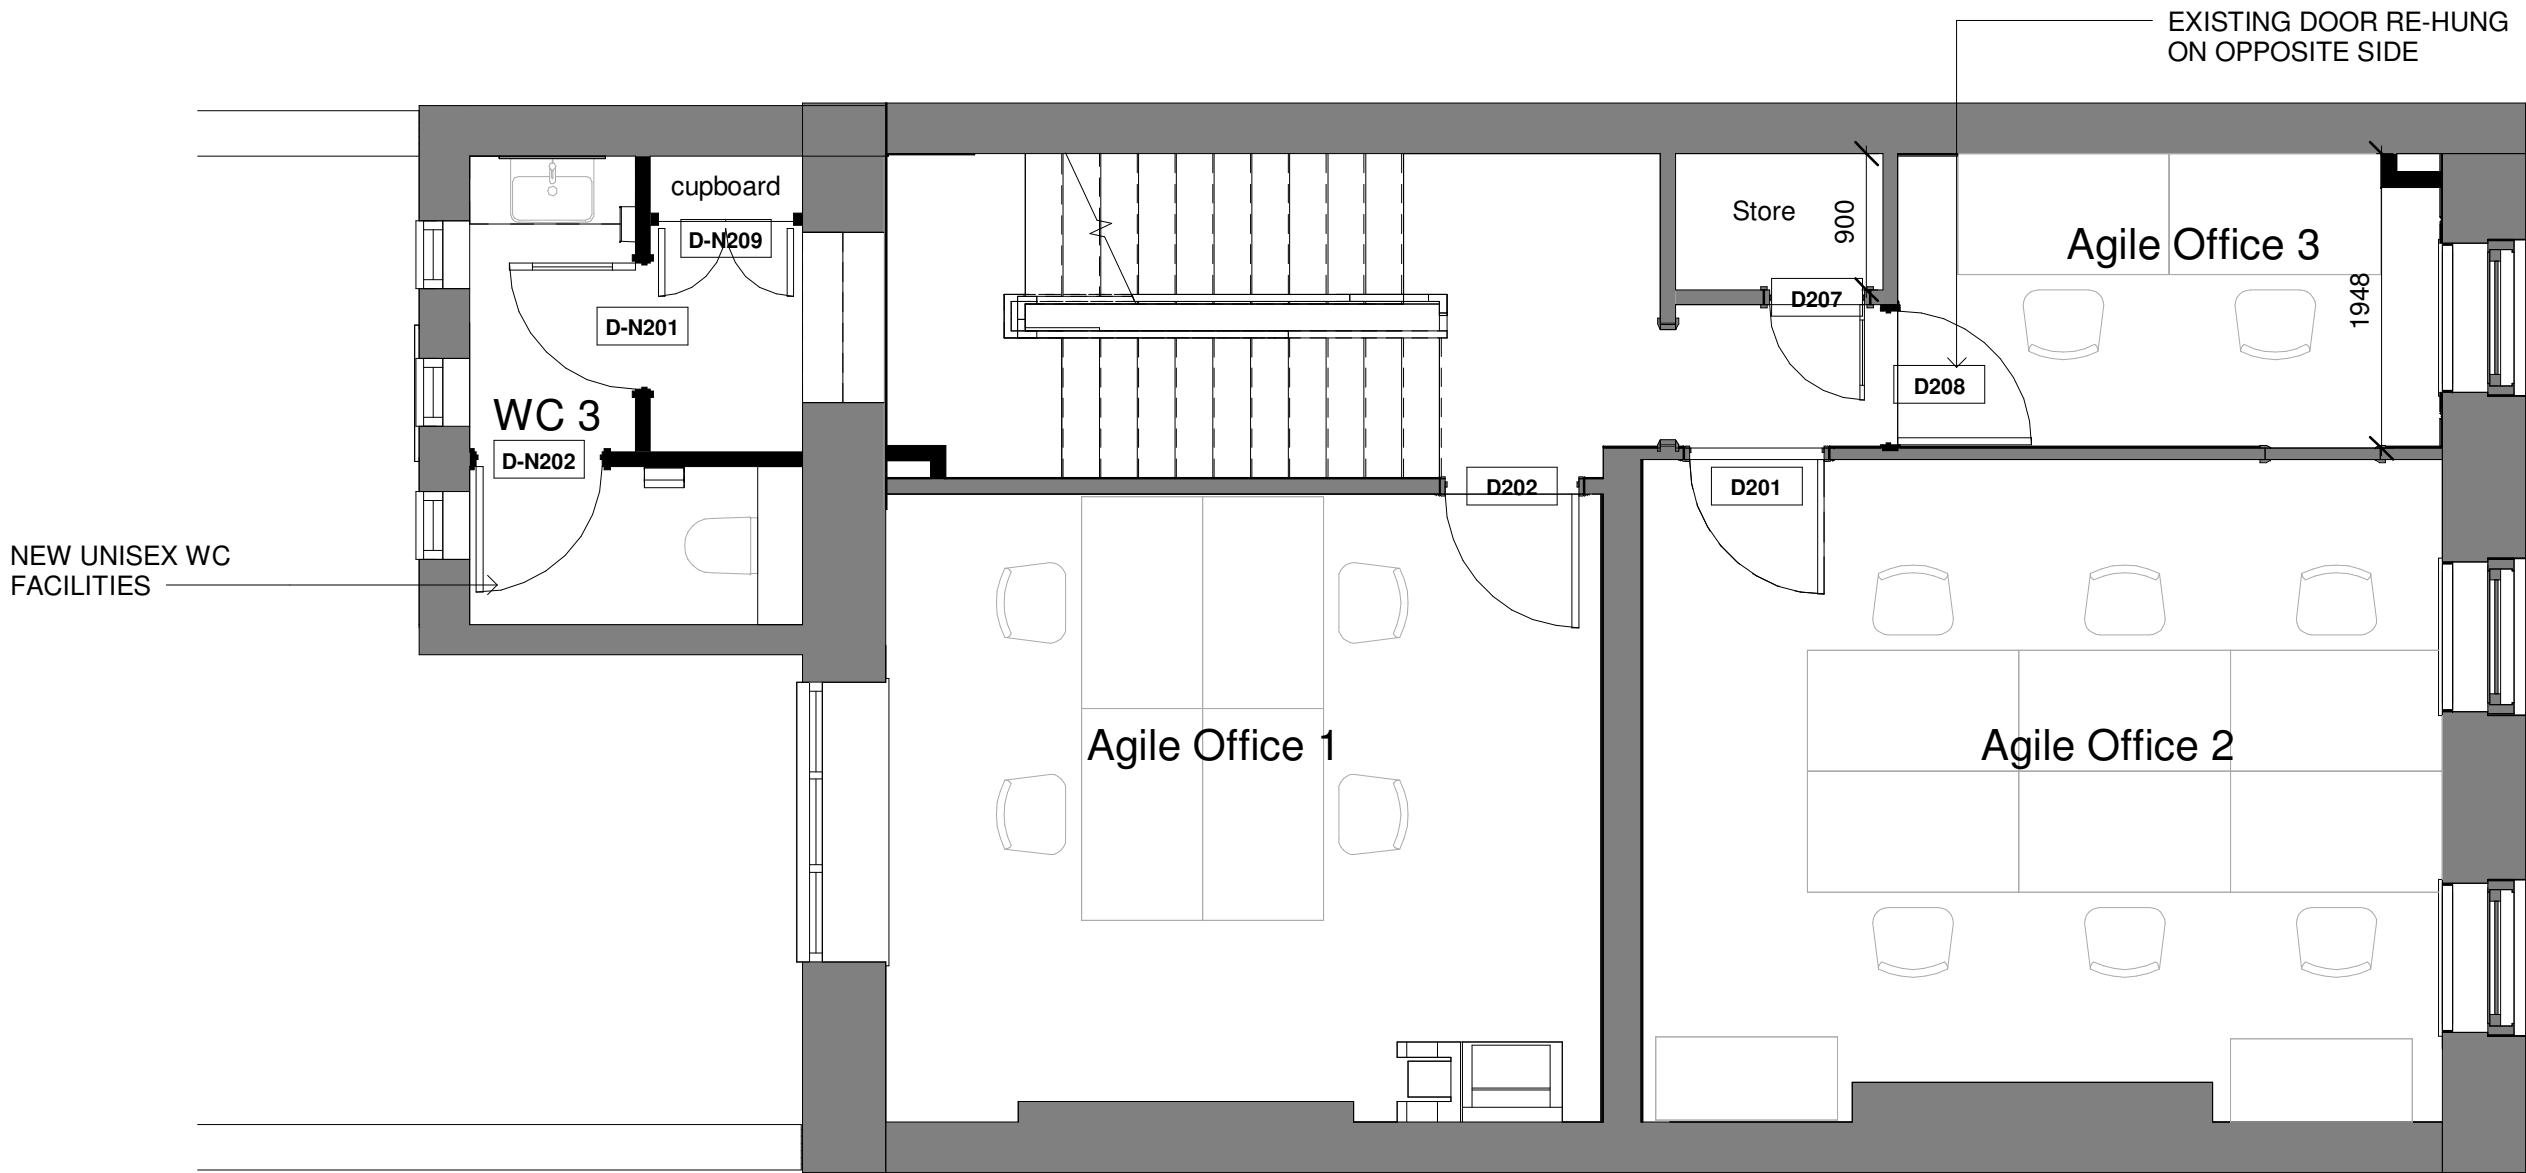

Proposed Second Floor Plan  
1 : 50

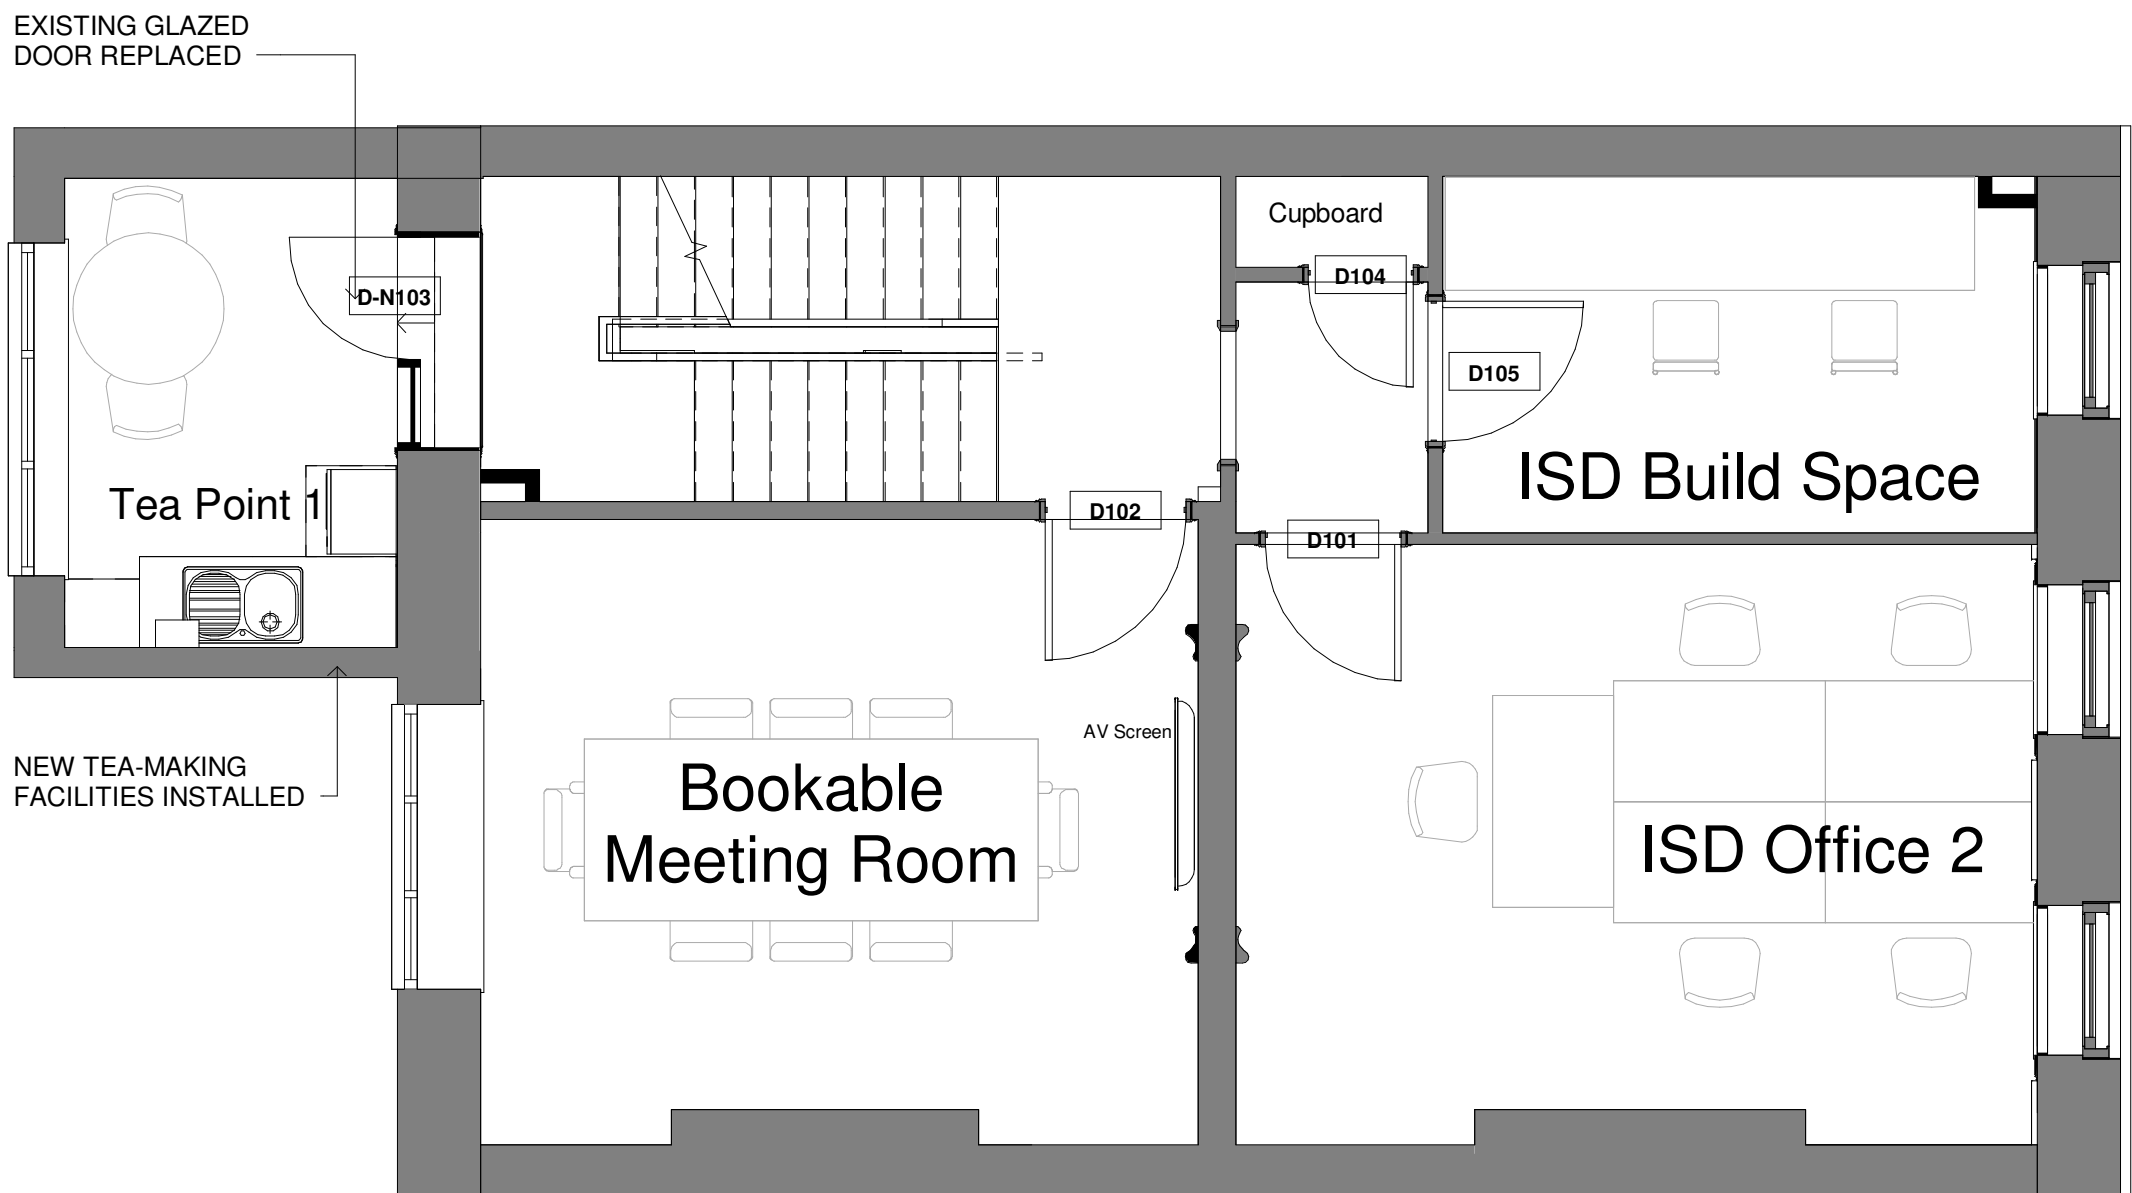


Proposed First Floor Plan  
1 : 50



No.	Note
1	All dimensions to be verified on site by GENERAL CONTRACTOR prior to any work, setting out or shop drawings being prepared.
2	Drawings not to be scaled. Work to figured dimensions only.
3	© copyright SAUNDERS BOSTON LIMITED. All rights reserved. This drawing remains the property of SAUNDERS BOSTON LIMITED at all times and may not be reproduced or copied in whole or in part without their prior written consent.
4	This drawing and related specifications are for use only in the stated location.
5	This drawing is to be read in conjunction with all other Consultants drawings and specifications.
6	Drainage has not been surveyed and any/all pipe locations and below ground drainage runs are indicative.
7	It is assumed that all works will be carried out by a competent contractor who will be working, where appropriate, to an approved method statement.

J	PLANNING ISSUE	29/01/19	RJB	LJM
I	Minor Revisions after Compliance Team Review	14/12/18	RJB	RJB
H	Redesign without VPO	28/11/18	RJB	RJB
G	VE Design Option Rev2	12/11/18	LM	RJB
F	VE Design Option	12/10/18	CM	RJB
E	Internal door numbers added	18/09/18	CM	RJB
D	Layouts amended to reflect conservation officer and client comments	14/09/19	CM	RJB
C	Revision of WC layout, annotations added	30/08/18	CM	RJB
B	Option 2 renamed as Option 1	26/06/18	HZ	RJB
A	Revised after Users Briefing	18/06/18	HZ	RJB
No.	Revision	Date	Chk.	Auth.

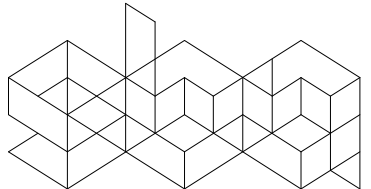

**Saunders  
Boston  
Architects**

Eastern Gate House, 119 Newmarket Road,  
Cambridge CB5 8HA  
T: 01223 367733  
office@saundersboston.co.uk

The Generator, The Gallery, King's Wharf  
The Quay, Exeter EX2 4AN  
T: 01392 346627  
www.saundersboston.co.uk

University College London

Job  
91 Gower Street Refurbishment

Drawing  
Proposed Floor Plans 2

Scale  
1 : 50 @A1

Revision  
**J**

SBA Project Code	Drawn LJM	Date 12/11/18	project	originator	zone	level	type	role	number
1656	Checked RJB	Suitability Code S0	PS01001	-SBA-XX-ZZ	-DR-A	-0011			