
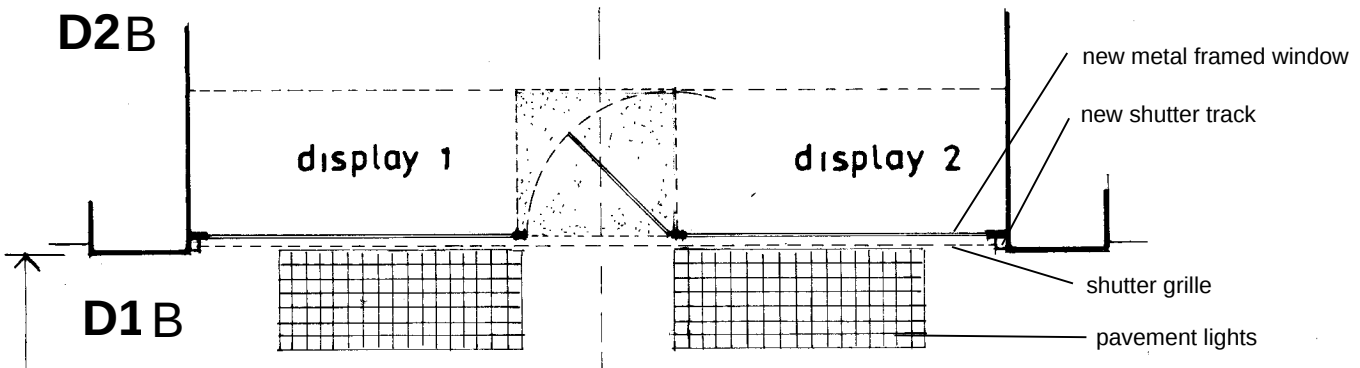


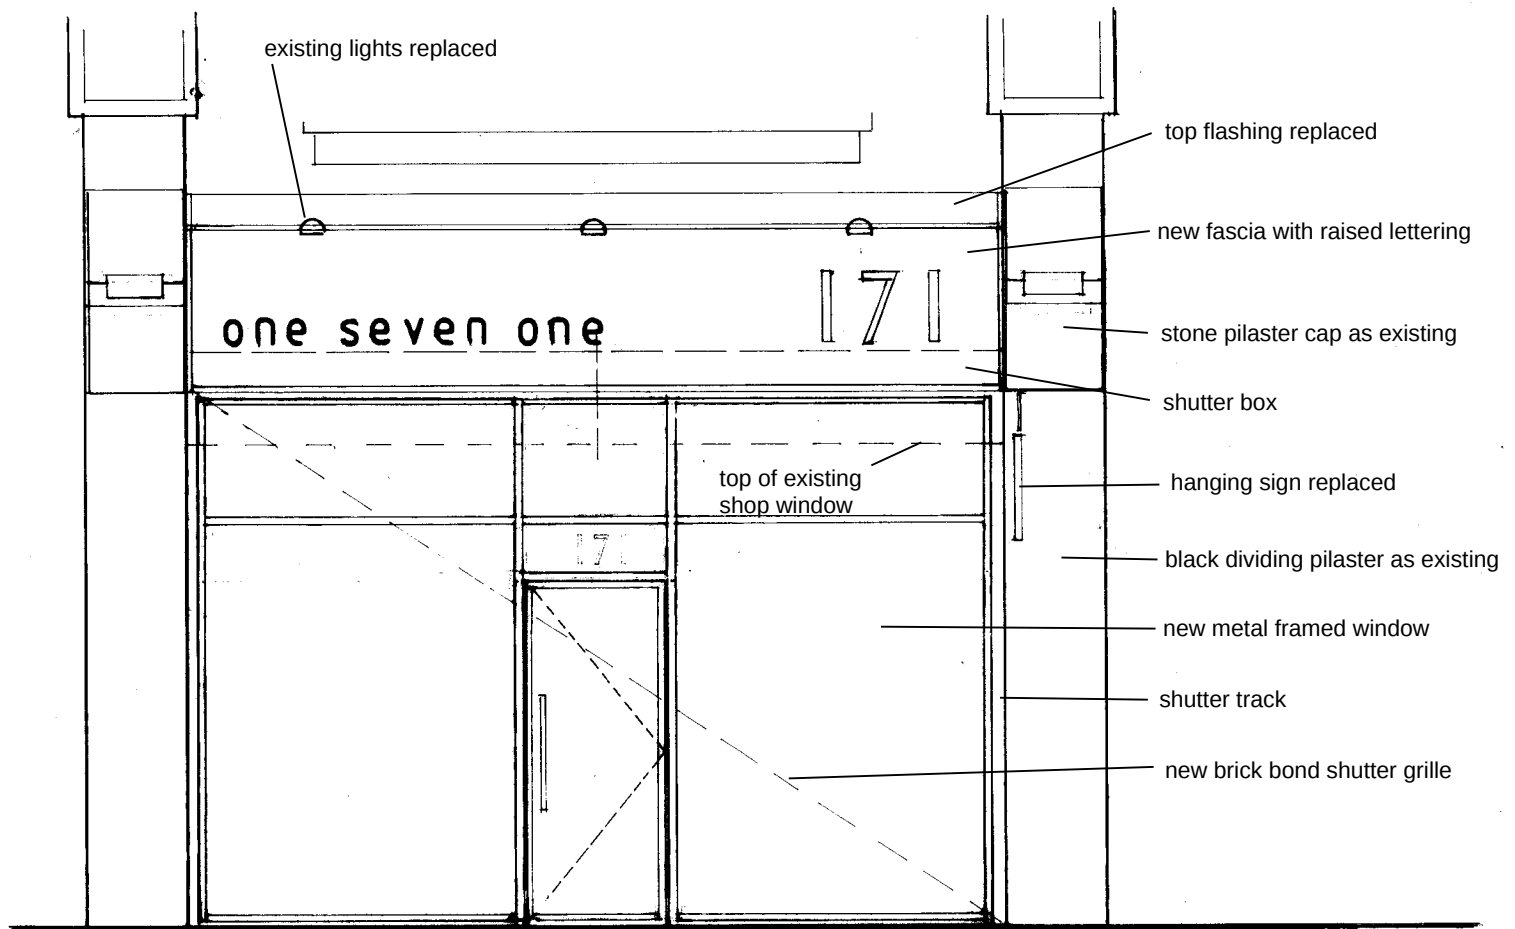

Plan and Elevation as proposed

scale 1-50

pavement

retaining wall

Finchley Road

0mm	1000mm	2000mm	5000mm
ONE SEVEN ONE		No. 171a FINCHLEY ROAD, LONDON, NW3 6LB	
Consultant		NEW SHOP WINDOW	
TREVOR FREEMAN RIBA FAGGOTS END, SHENLEY HILL, RADLETT, HERTS, WD7 7BE 01923 864228 tcfreeman@live.com		For MICHELLE STEPHEN © FRANK TIMOTHY ASSOCIATES LTD philip@franktimothy.co.uk	
		PLAN AS PROPOSED ELEVATION AS PROPOSED 1:50 13/2/19 DRG: REV: FTA(TF)171 D1/2 B	