


0mm	500mm	1000mm	2000mm
ONE SEVEN ONE		No. 171a FINCHLEY ROAD, LONDON, NW3 6LB	NEW SHOP WINDOW
Consultant		For MICHELLE STEPHEN	SECTION AS PROPOSED
TREVOR FREEMAN RIBA FAGGOTS END, SHENLEY HILL, RADLETT, HERTS, WD7 7BE 01923 854228 ticfreeman@live.com		© FRANK TIMOTHY ASSOCIATES LTD philip@franktimothy.co.uk	1:25 9/2/19
			DRG: FTA(TF)171
			REV: A
			D3

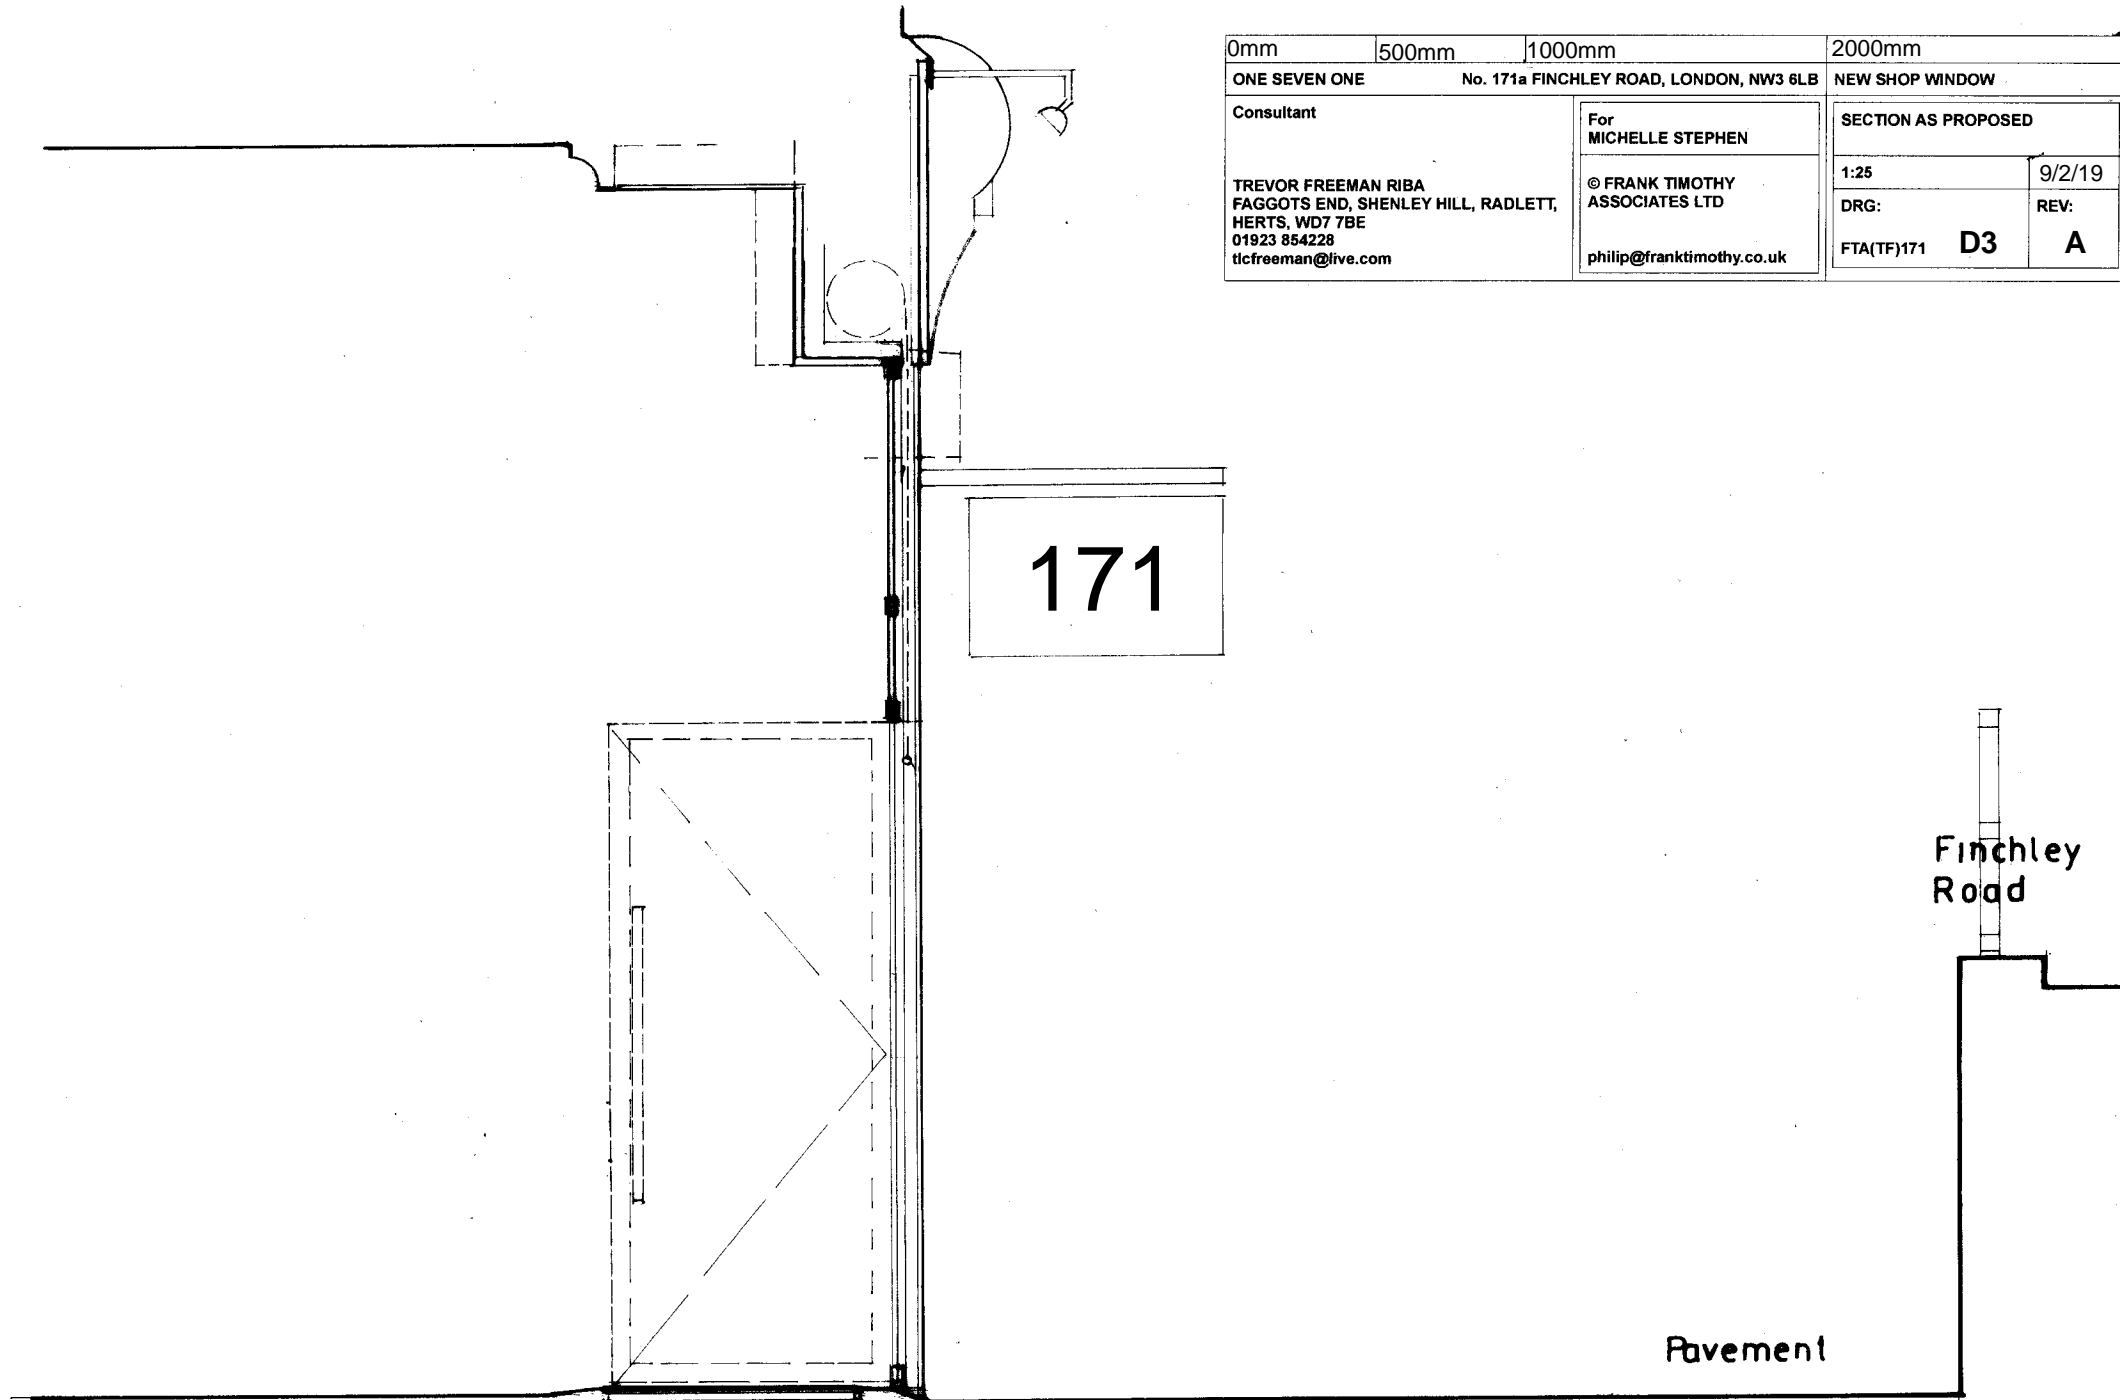

SECTION as proposed

looking north west

scale 1-25

D3A