



**NOTES**  
 - Do not scale from this drawing, except for planning purposes.  
 - Check all dimensions on site.  
 - Subject to survey.  
 - Subject to site inspection.  
 - Site boundary lines are indicative only.

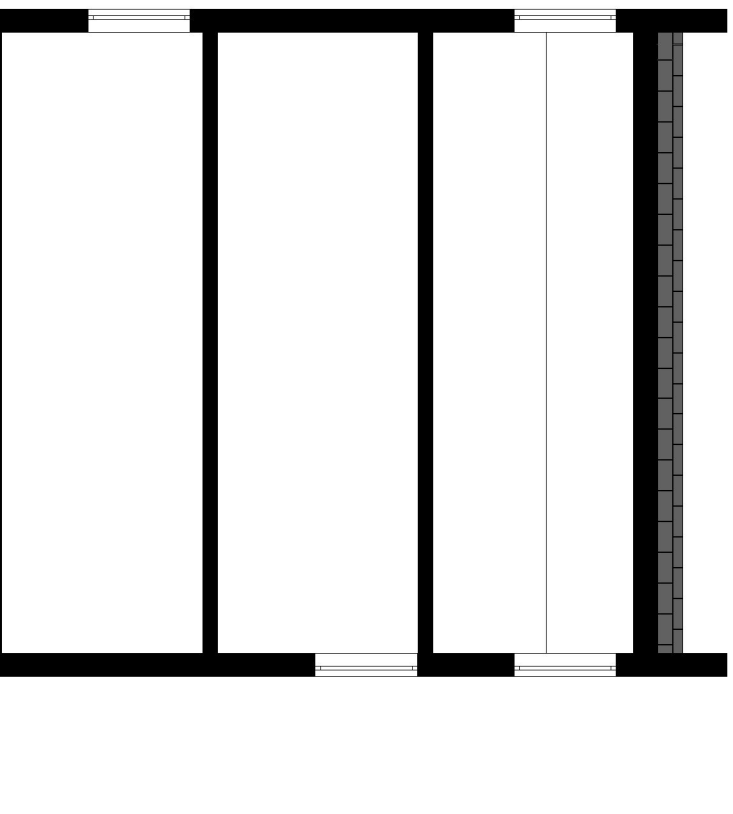

**A** EXISTING SECTION A-A  
 E403 SCALE 1:100

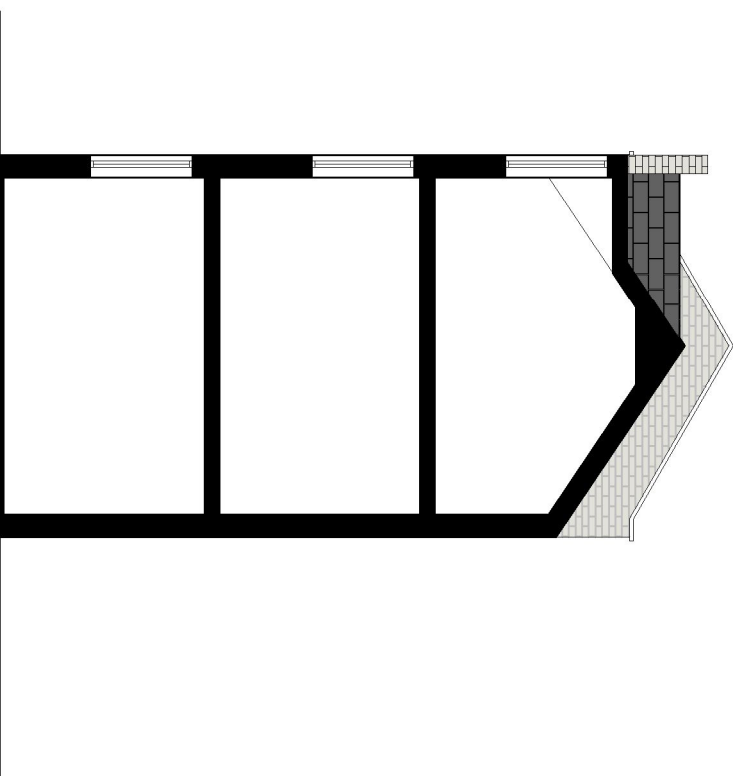

**B** EXISTING SECTION B-B  
 E403 SCALE 1:100

Rev	Date	By	Description

Revision Schedule

Project  
 Proposed Staircore Extension  
 7 Anglers Lane, London  
 NWS 3DG

Title  
 Existing Sections

Drawing status	
<b>PLANNING</b>	
contract no.	scale
-	<b>1:100 @ A3</b>
client ref.	date
-	<b>JAN 19</b>
drawn by	checked by
<b>SAM</b>	<b>CG</b>
project no.	drawing number
<b>13038</b>	<b>13038_E403</b>
	revision
	-

**Child Graddon Lewis**  
 architects & designers

Studio  
 Commercial Street  
 London E1 8BJ  
 T: +44 (0) 20 7539 1200  
 F: +44 (0) 20 7539 1201  
 E: [info@cgll.com](mailto:info@cgll.com)  
[www.cgll.com](http://www.cgll.com)