


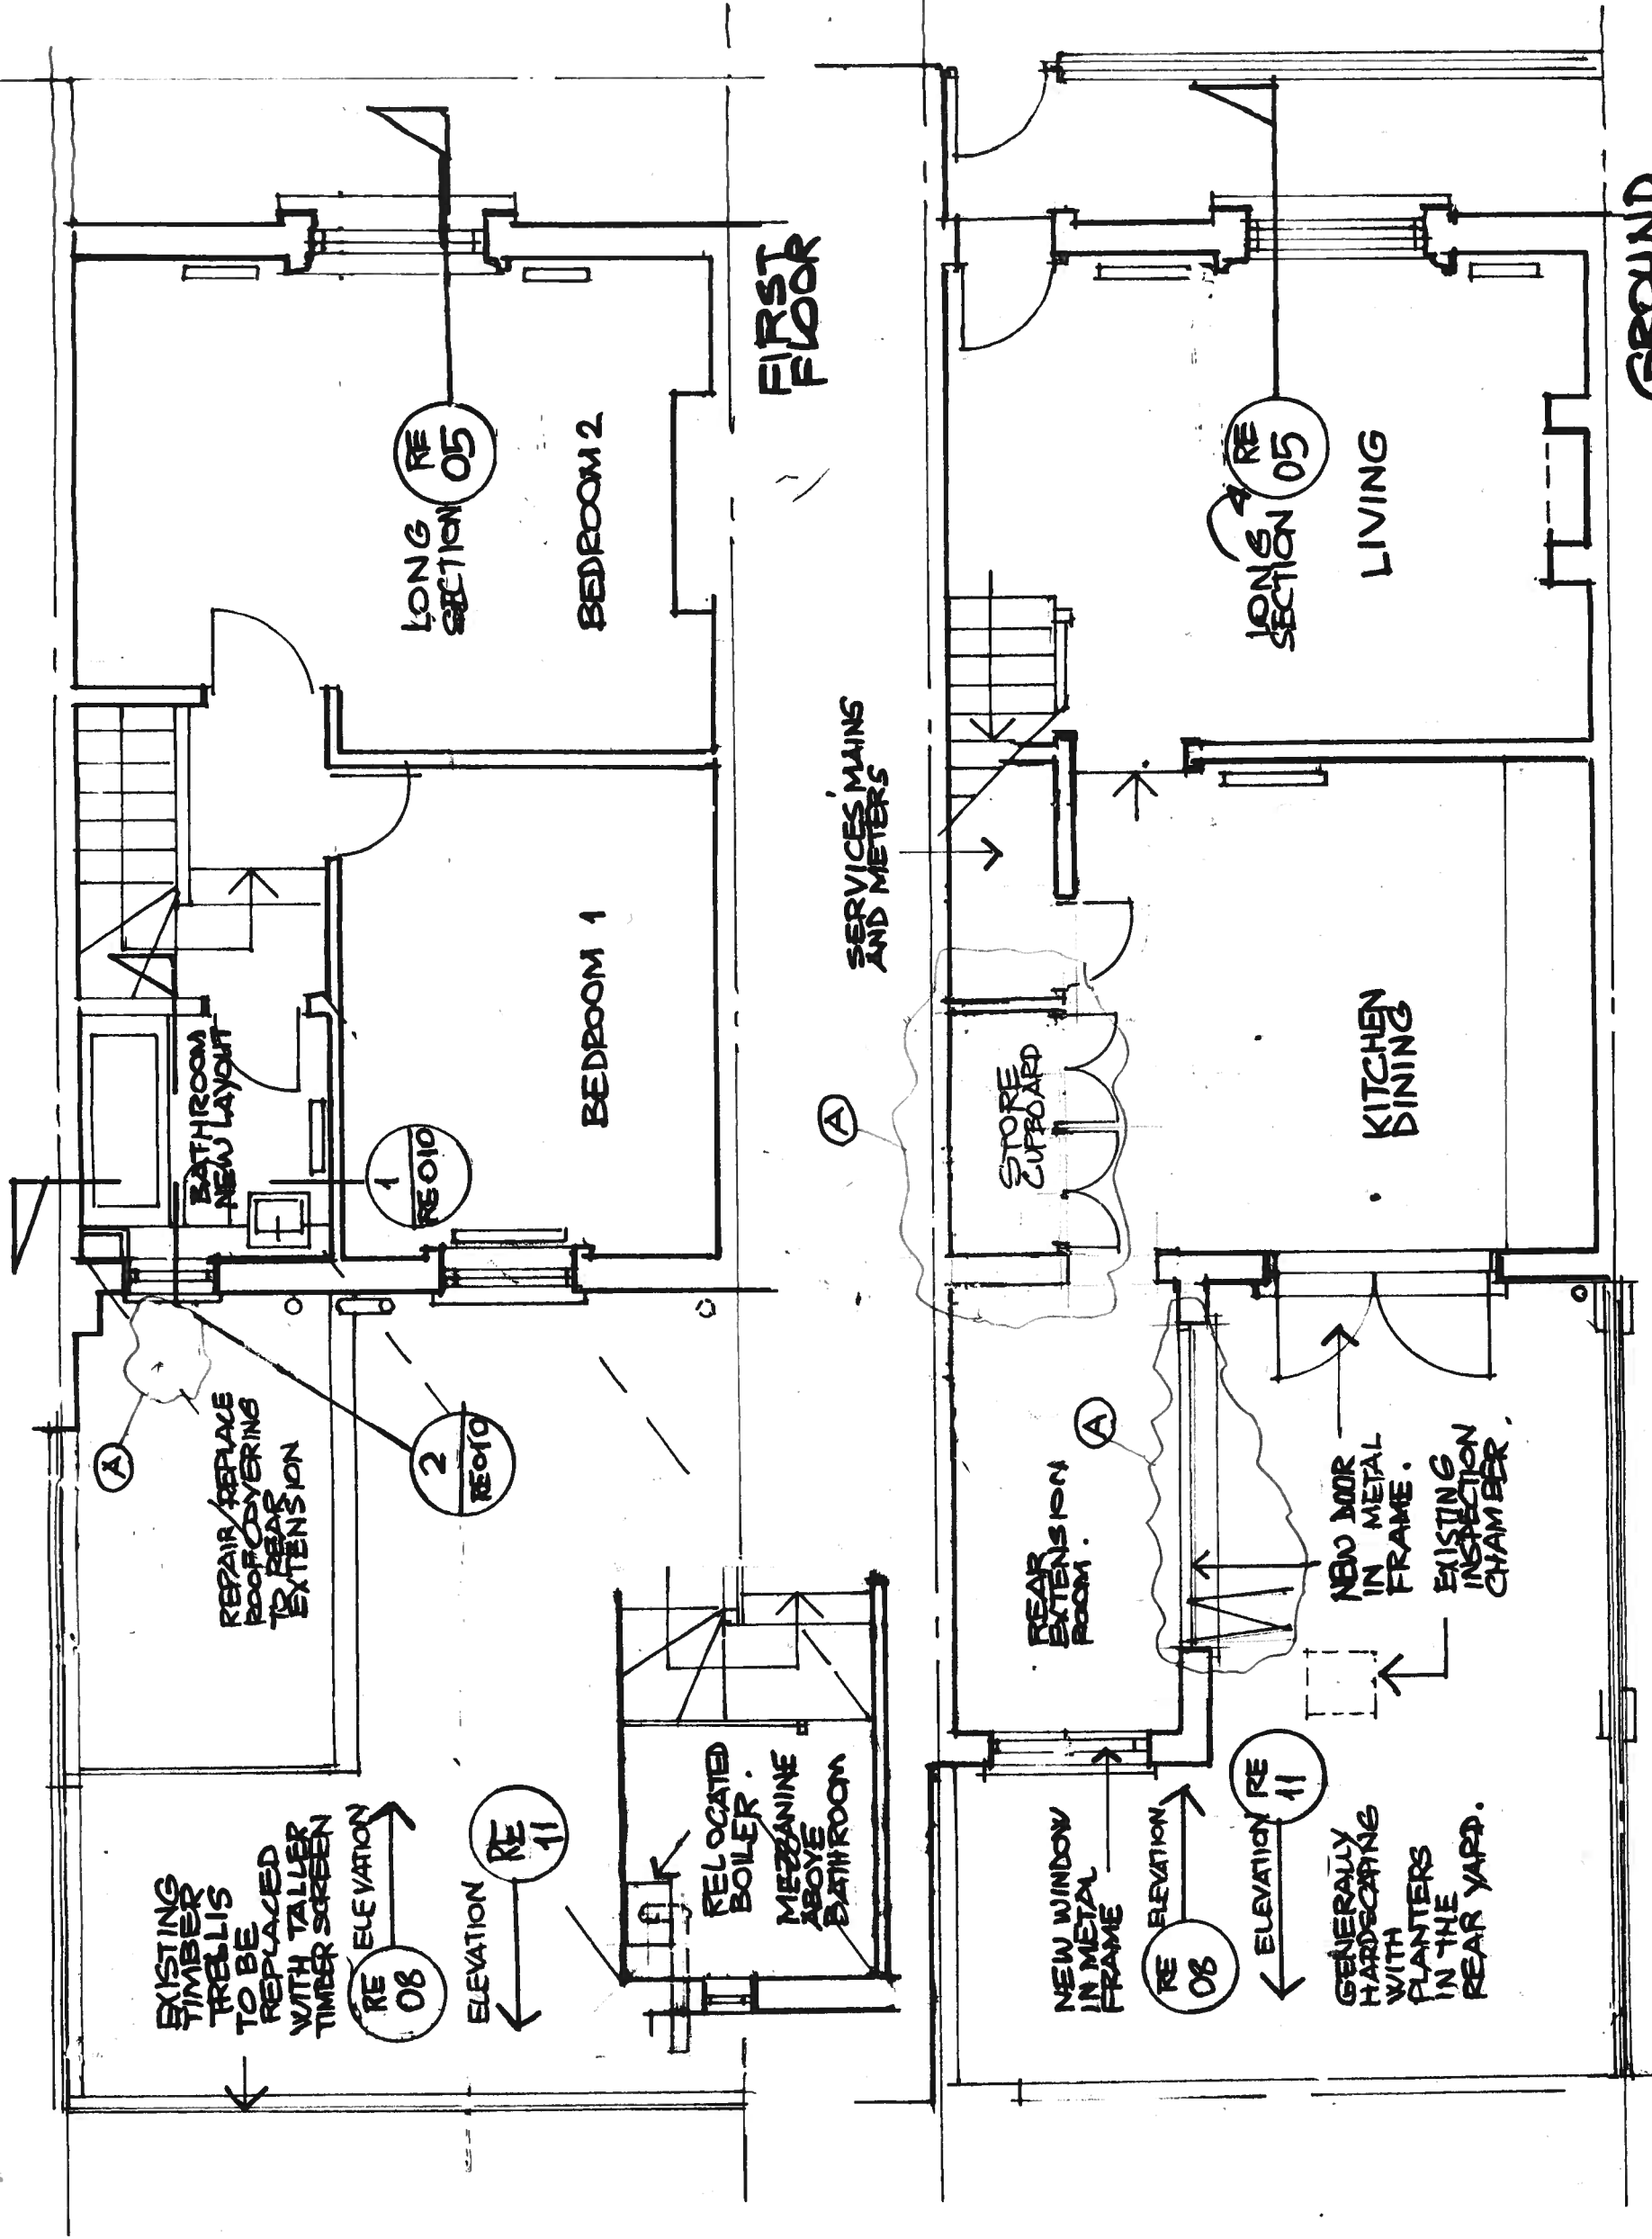

REVISIONS

- 06-02-19
- GROUND FLOOR CLOAK -
ROOM OMITTED
- DOOR ADDED TO
REAR EXTENSION WEST
WALL
- ROOF LIGH TO REAR
EXTENSION ROOF
OMITTED

PROPOSED

2 KELLY STREET
NW1 8PH

TITLE

PROPOSED

GROUND FLOOR
AND FIRST FLOOR
+ MEZZANINE

SCALE 1:50 @ A3

DATE

DRG. NO.

RE 03

REV

A