


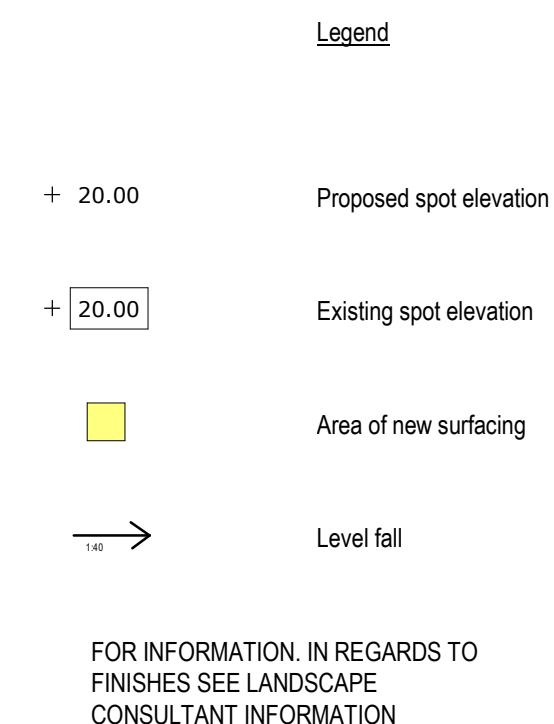

1	First Issue	CB	NF	04/02/19
rev	description	drawn	checked	date
revisions				

status: **PLANNING**

This drawing is protected under The Copyright, Designs and Patents Act 1988.
This drawing is produced for PLANNING PURPOSES ONLY and is not to be
used for construction.

P T A L

PETER TAYLOR ASSOCIATES LIMITED
7 CURZON STREET
MAYFAIR LONDON W1J 5HG
—
TELEPHONE + 44 (0)20 7495 3837
FACSIMILE + 44 (0)20 7493 3475
EMAIL MAYFAIR@PTAL.CO.UK
—
WWW.PTAL.CO.UK

client: Neilcott Construction Group
Excel House
Cray Avenue
Orpington
Kent
BR5 3ST



project: Central Somers Town
Plot 1

title: Proposed Site Levels Plan

scale: 1 : 100 @ A1

date: 04/02/19

drawn: CB

checked: NF

Project ID: Originator:

Project ID: 170044 Originator: PTA Drawing No: P1-00-DR-A-06-005

1

