

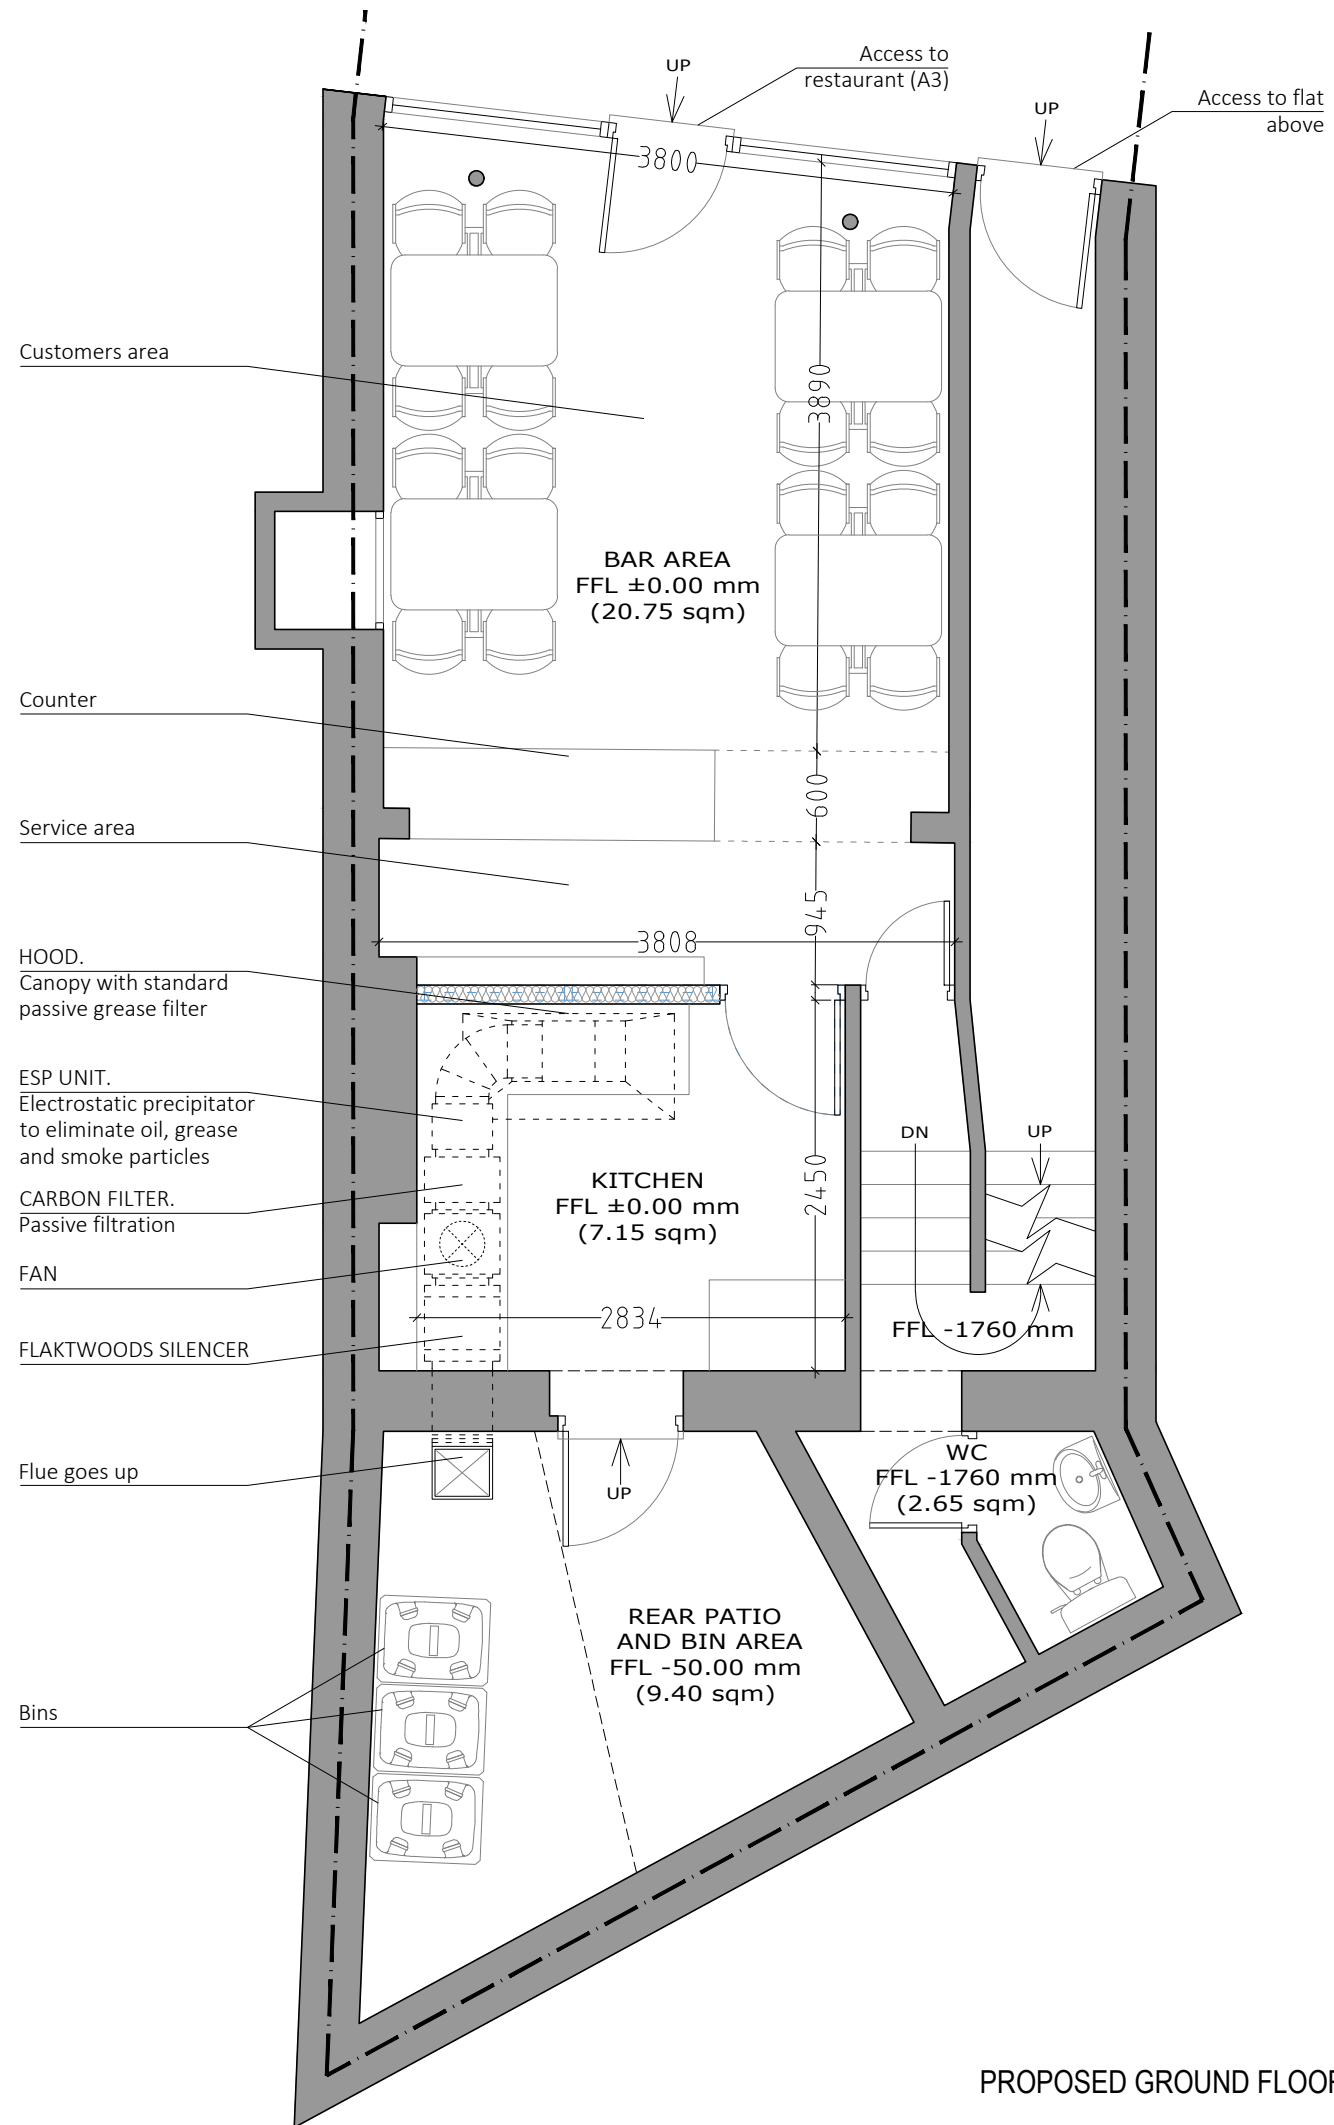


EXISTING GROUND FLOOR

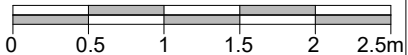

PROPOSED GROUND FLOOR

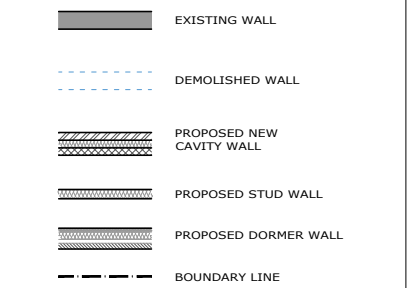

PROJECTION ARCHITECTS

7, 30 GLOUCESTER CRESCENT
LONDON
NW1 7DL

TEL. 02078 134592
ARCHITECT@PROJECTIONARCHITECTS.COM
WWW.PROJECTIONARCHITECTS.COM

RIBA **ARB**

Chartered Practice Architects Registration Board

PLEASE NOTE

1. All dimensions to be verified on site.
2. All dimensions are in millimeters.
3. No work shall commence until all approvals and agreements have been obtained. These include, Planning, Building Regulations, Thames Water and party Wall.
4. The Copyright of this drawing belongs to Projection Architects Ltd.

CLIENT

MR. SHAHBAZ AHMED

PROJECT

**SINGLE STOREY
REAR EXTENSION**

ADDRESS

111 King's Cross Road
London
WC1X 9LR

TITLE

**Existing & Proposed
Ground Floor**

DATE	15/01/19	PROJECT NUM:	P-18.068
SCALE	1/50 (@ A3)	DRAWING NUM:	A-01
REV.	A	STATUS	PL