

Ref	Description
B10	203 x 102 UB 33
B11	2No. IG HD Box 140
B12	2No. IG HD Box 140
B13	NOT IN USE
B14	NOT IN USE
B15	3No. 175 x 47 C16 **
B16	NOT IN USE
B17	IG Box 75
B18	IG Box 75
B19	203 x 102 UB 23

Ref	Description
C1	254 x 254 UC 73
C2	254 x 254 UC 73
C3	152 x 152 UC 23
C4	100 x 100 SHS 10 (Refer to S16075.074)

** - Denotes TBC


Ref	Description
F1	254 x 254 UC 73

 Denotes span of 47x200
C24 joists @ 400 ctrs.

Ref	Description
P2	Nominal 440 x 100 x 215 Precast Concrete
P3	Nominal 440 x 100 x 215 Precast Concrete

- Min. 150mm bearing in plane
- Min. 100mm bearing Perpendicular

1. This drawing to be read in conjunction with **all** relevant Architect's, Engineer's & specialist's drawings & specifications.
2. **All** setting-out to be in accordance with the Architect's drawings.
Do not scale dimensions from this drawing.
3. Site dimensions to be taken for construction purposes.
4. **All** lintels to be installed in accordance with manufacturers details with minimum 150 mm bearing each side.

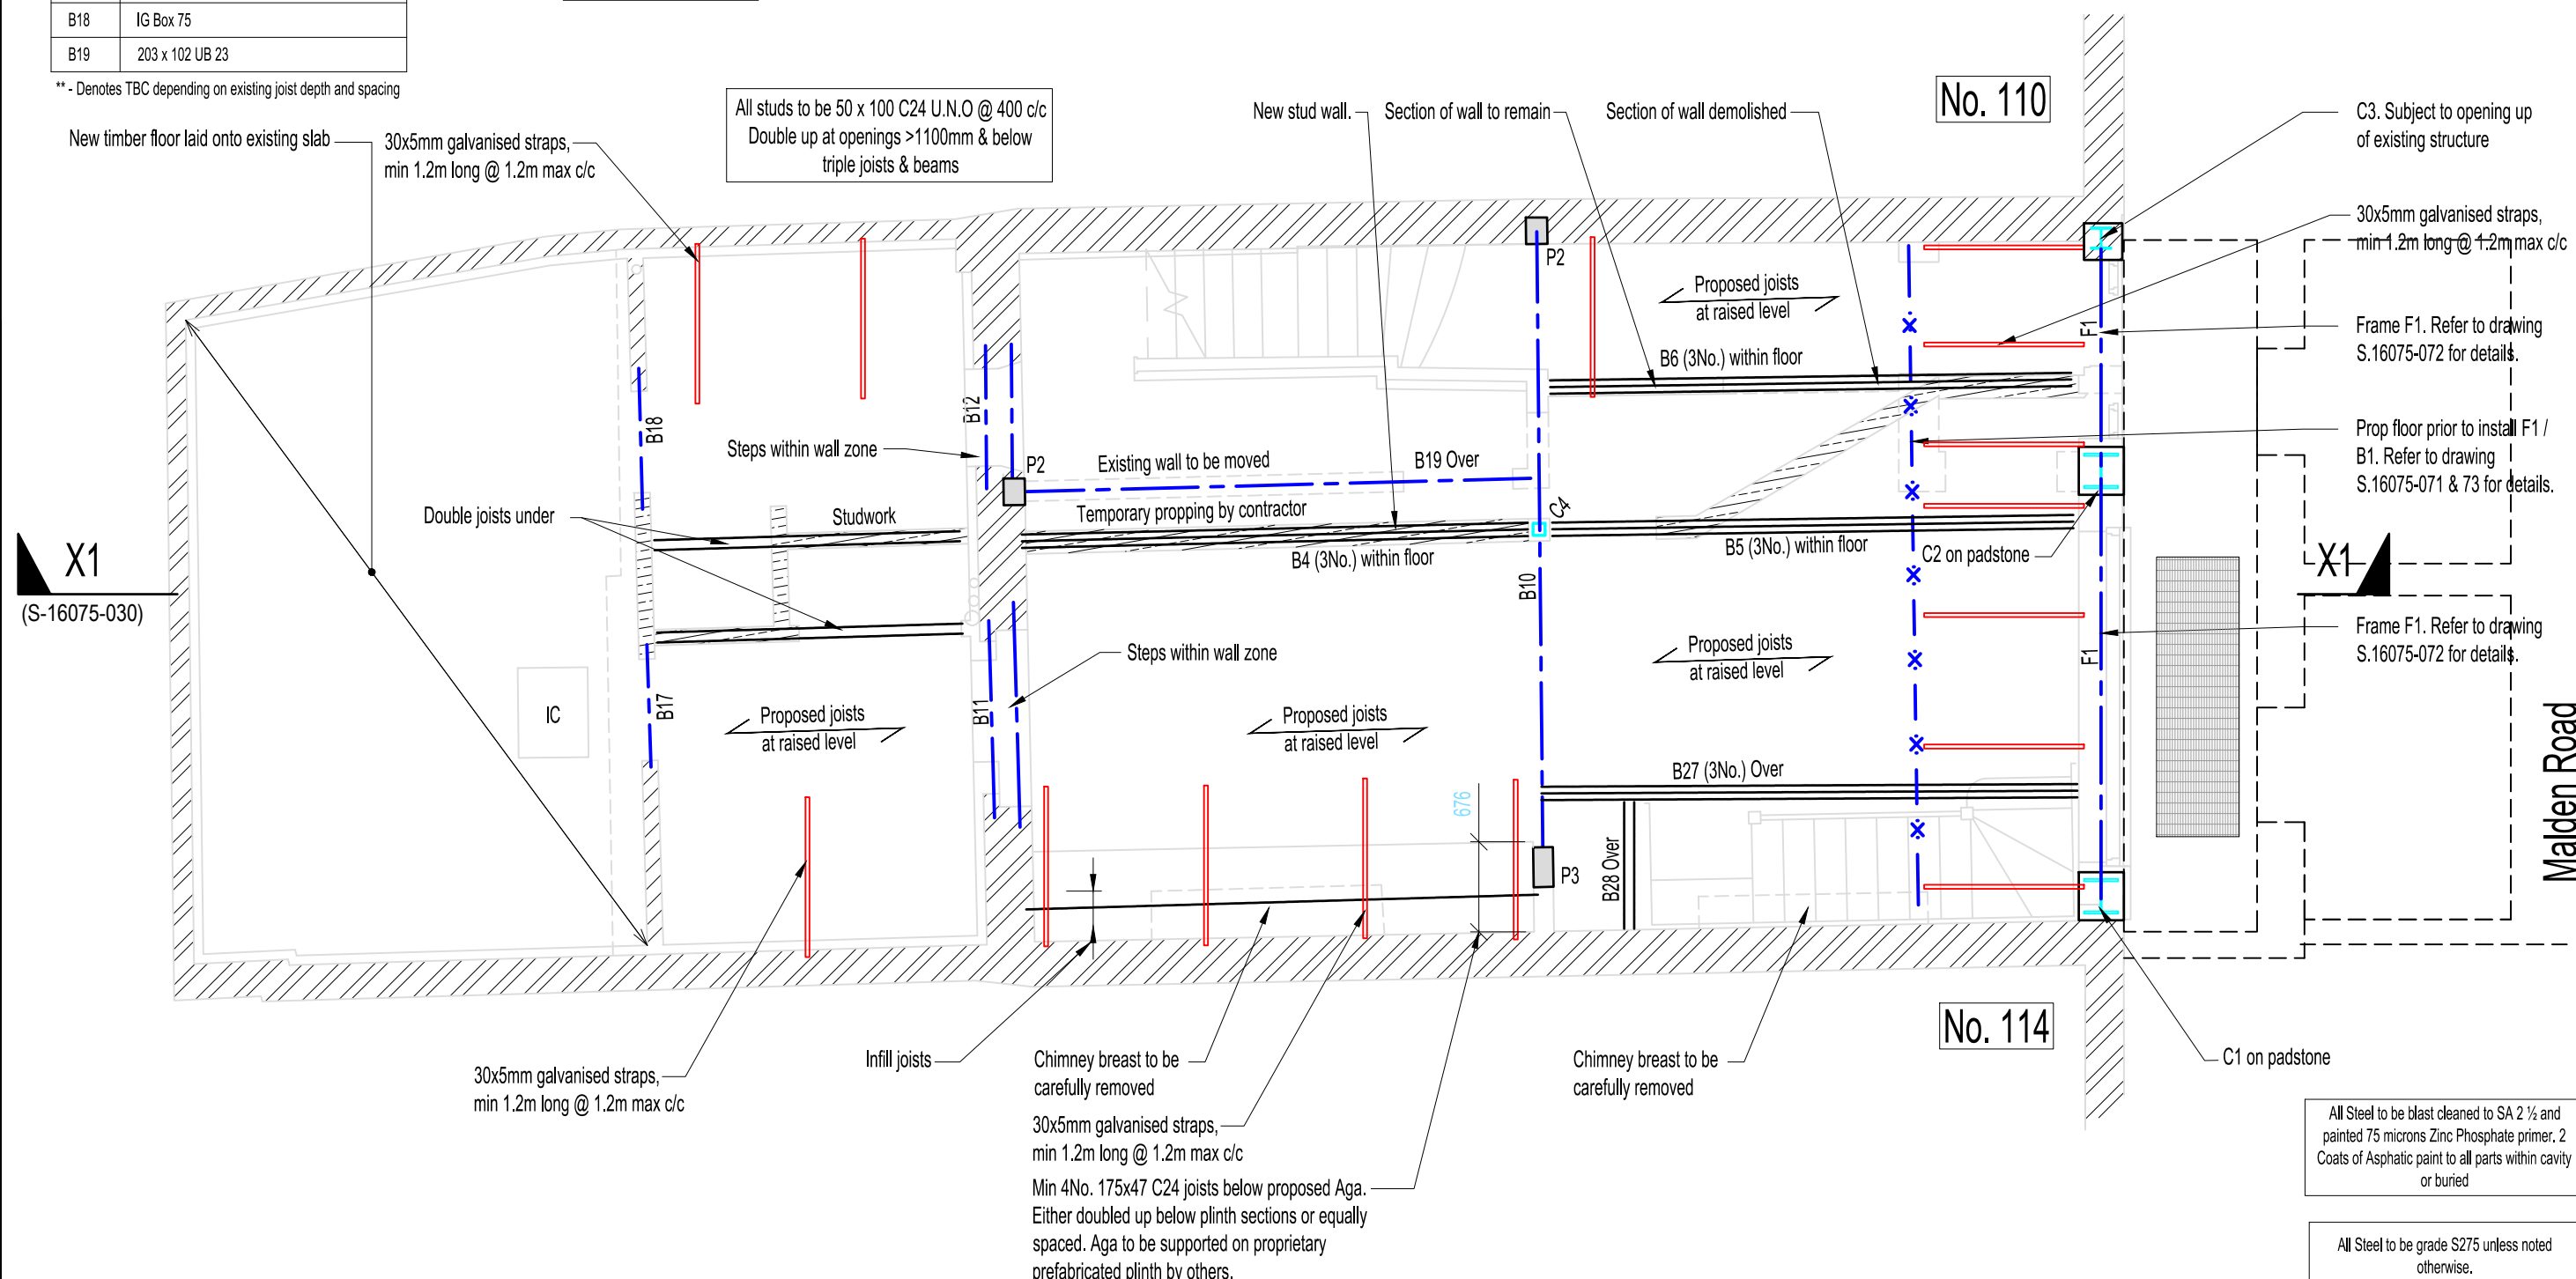

C5	As built pavement floor grating and extg undercroft shown	12.02.19	LH	JG
C4	Joist notes amended. Propping note added	02.11.17	BH	JG
C3	Frame notes revised	11.10.17	BH	JG
C2	Timber note added to area under proposed Aga	29.06.17	BH	JG
C1	Construction Issue	16.06.17	BH	JG
Rev	Description	Date	By	Checked

- This drawing to be read in conjunction with all relevant Architect's, Engineer's & specialist's drawings & specifications.
- All setting-out to be in accordance with the Architect's drawings.
- Do not scale dimensions from this drawing.



The Maltings,
Millfield, Cottenham, Cambridge CB24 8RE
Phone: 01954 251 547 Mobile: 07814 454 709
www.award-associates.co.uk email: info@award-associates.co.uk

Mr D Hirsch

112 & 112A Malden Road, London,
NW5 4BY

Structural: Ground Floor Layout

Showing support structure to level above

Drawn	BH
Date	

Date DEC 2014

Status	CONSTRUCTION
--------	--------------

Drg No. S.16075 - 010

	R
	C