



TYPICAL FENCE/ PIER ELEVATION

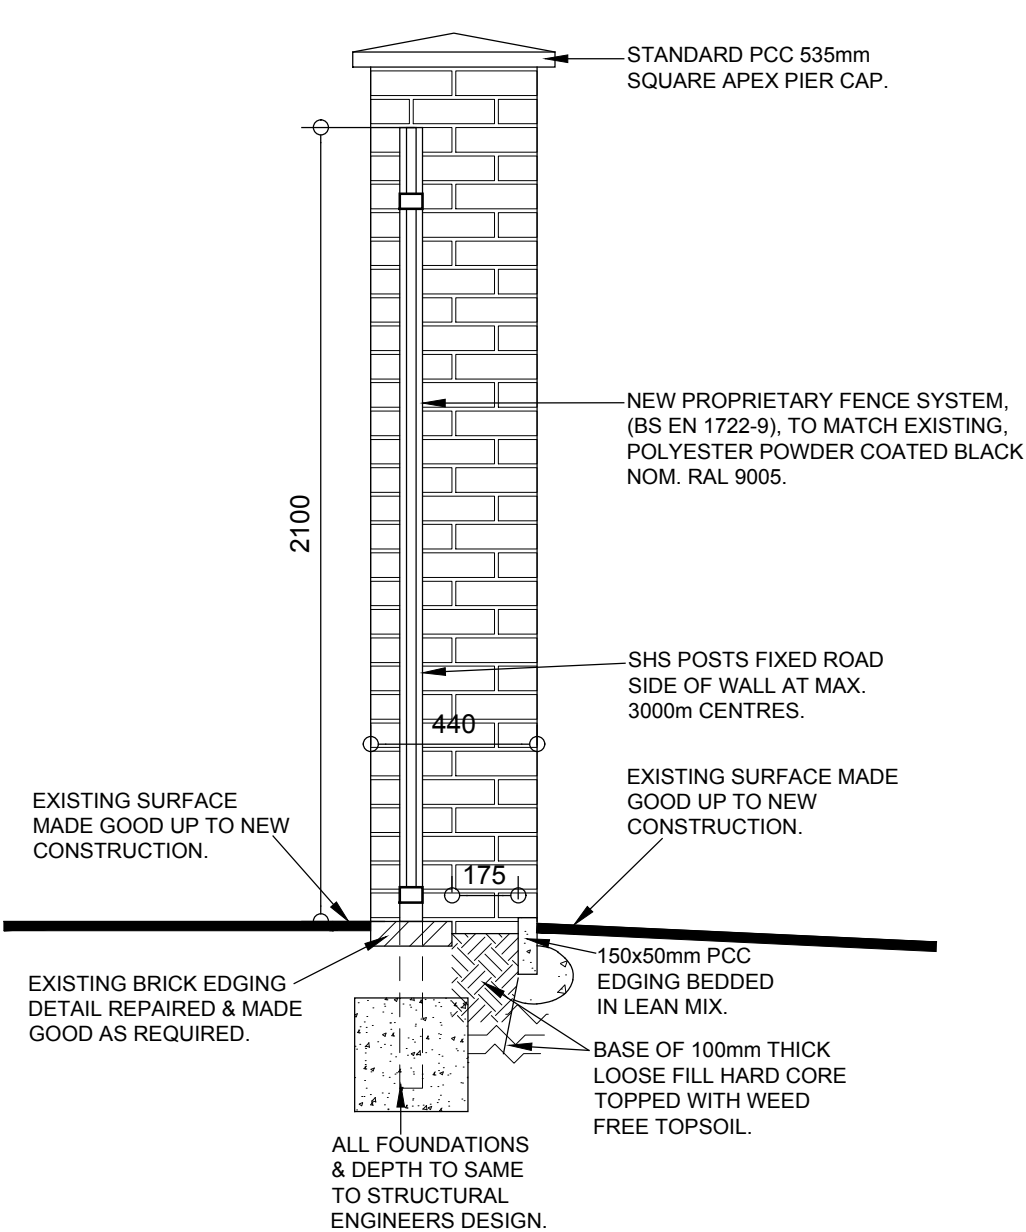

TYPICAL FENCE TO PIER SECTION

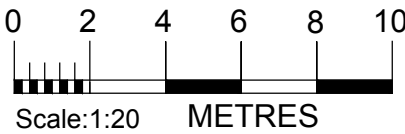

PRELIMINARY	
FOR APPROVAL	✓
TENDER	
CONSTRUCTION	
AS BUILT	

TEW AND SMITH
ARCHITECTS AND SURVEYORS

Revisions:
A. MAY 18. PC. UPDATES TO CLIENT COMMENT.
B. MAY 18. PC. FENCE BS ADDED.
C. FEB 19. PC. BASE DWARF WALL, DETAIL 'A' & WALL MOUNTED FENCE ELE. OMITTED.

Project:
SAFESTORE
CHALTON STREET
CAMDEN NW1 1NR

Title:
PROPOSED WALL AND FENCE
ELEVATIONS/ DETAIL

Date: MAY 18	Drg No.	Rev:
Scale: 1:20@A2	4458/12	C
Drawn: PC		
Checked: BF	©Proprietor: Tew and Associates Limited	

QUOITS HOUSE, 4 HARBOROUGH ROAD,
KINGSTHORPE, NORTHAMPTON. NN2 7AZ
TEL: (01604)791197 FAX: (01604) 717991
EMAIL: architects@tewassociates.co.uk
WEB: www.tewassociates.co.uk