



Dimensions Note:
All sizes to be checked on site by main contractor prior to order.


- Drawing Notes:**
1. New brick infill to match existing.
New concrete cill to match adjacent stair window.
New window and cill on DPC.
Plaster on hard beneath window as elsewhere in property.
 2. New internal cill and planted bead on inside face of window case.
All to match adjacent stair window.
 3. New single glazing to sashes.
 4. Make good plaster and decor above window following works.
Existing brick arch to be retained along with presumed existing timber lintel to inside.
 5. Existing jambs retained to window.
Infill beneath window to match existing brick and pointing.
Bricks keyed into every course beneath window.
 6. New timber sash and window.
All beading and mouldings to match existing stair window.
New lead weights, ropes and ironmongery to match exactly existing stair window.
 7. New stone cill to match profile of existing windows.
 8. Astragals to match existing windows exactly.

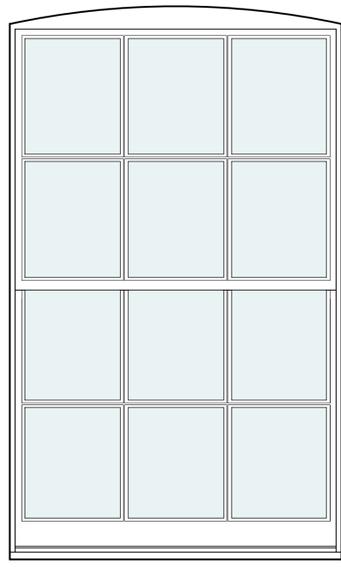


3 Elevation
Scale: 1:10

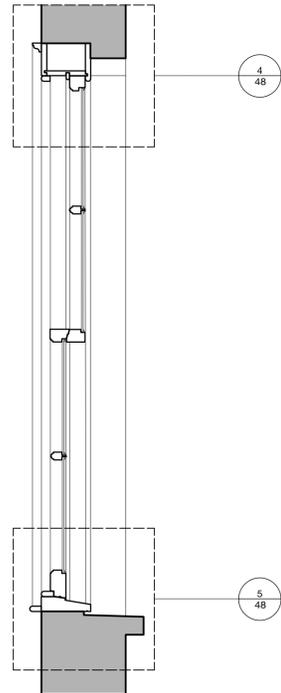


2 Plan
Scale: 1:10

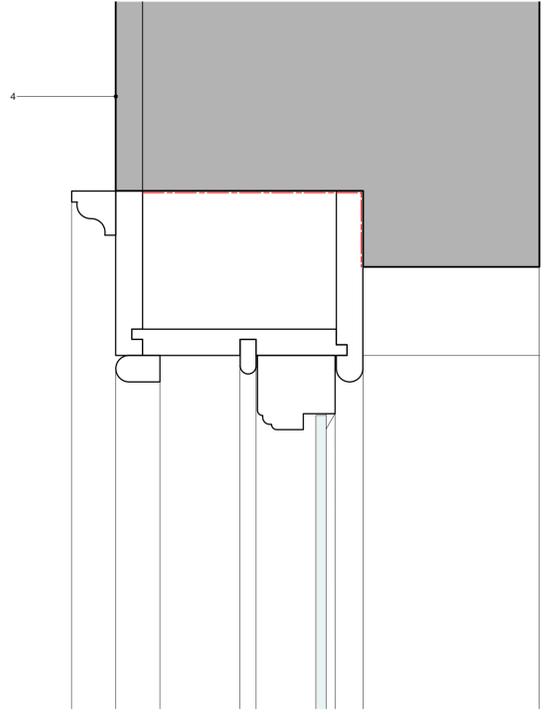


4 Head Detail
Scale: Half Actual Size

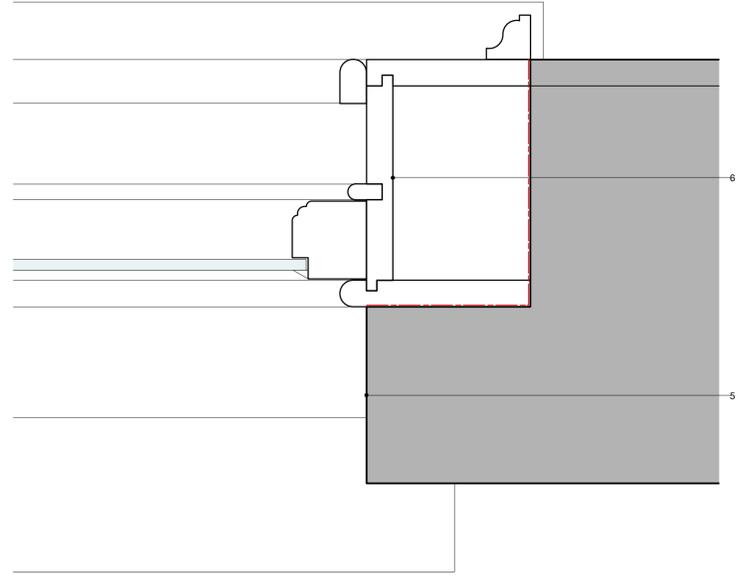


6 Reveal Detail
Scale: Half Actual Size

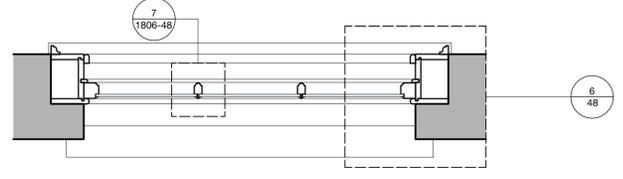

3 Elevation
Scale: 1:10

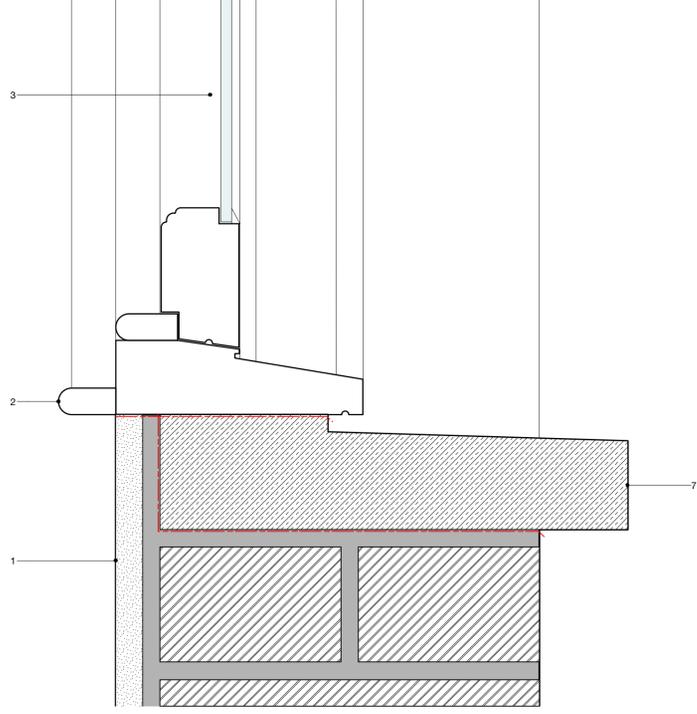

5 Head Detail
Scale: Half Actual Size

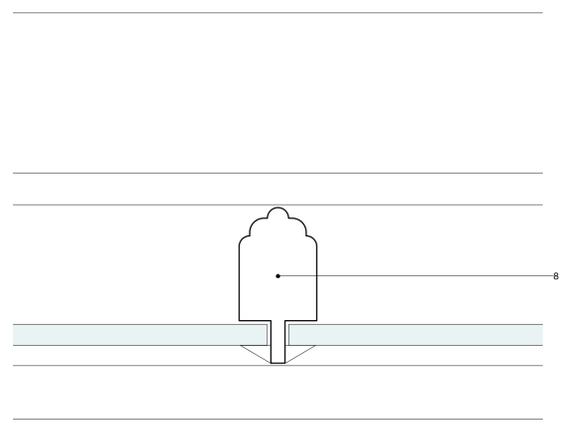

7 Astragal Detail
Scale: Actual Size




1 Existing Rear Arrangement



8 Existing Stair Window to be Matched

- Revisions:
- | | | |
|---|------------|--|
| A | 22/01/2019 | Cill amended.
Glazing amended.
Astragal detail included. |
|---|------------|--|

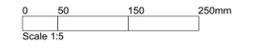

sommermacdonaldarchitects
126/2 Calton Road Edinburgh EH8 8JQ • 0131 558 7575
www.sommermacdonald.co.uk

Project Address:
16 Leverton Street, London

Project Title:
Extension and alterations

Title:
Sash and Case Window Details

Drawing number: **1806-48 A** 1st issued: **8 January 2019**

Paper size:
A1

Stage / Purpose of Issue:
PLANNING

Dimensions stated are in millimetres unless specifically noted otherwise.
Do not rely upon sizes scaled directly from printed drawings.
Contractor to ensure full size colour printed copies of this drawing are made available on site and to all relevant subcontractors as required.