
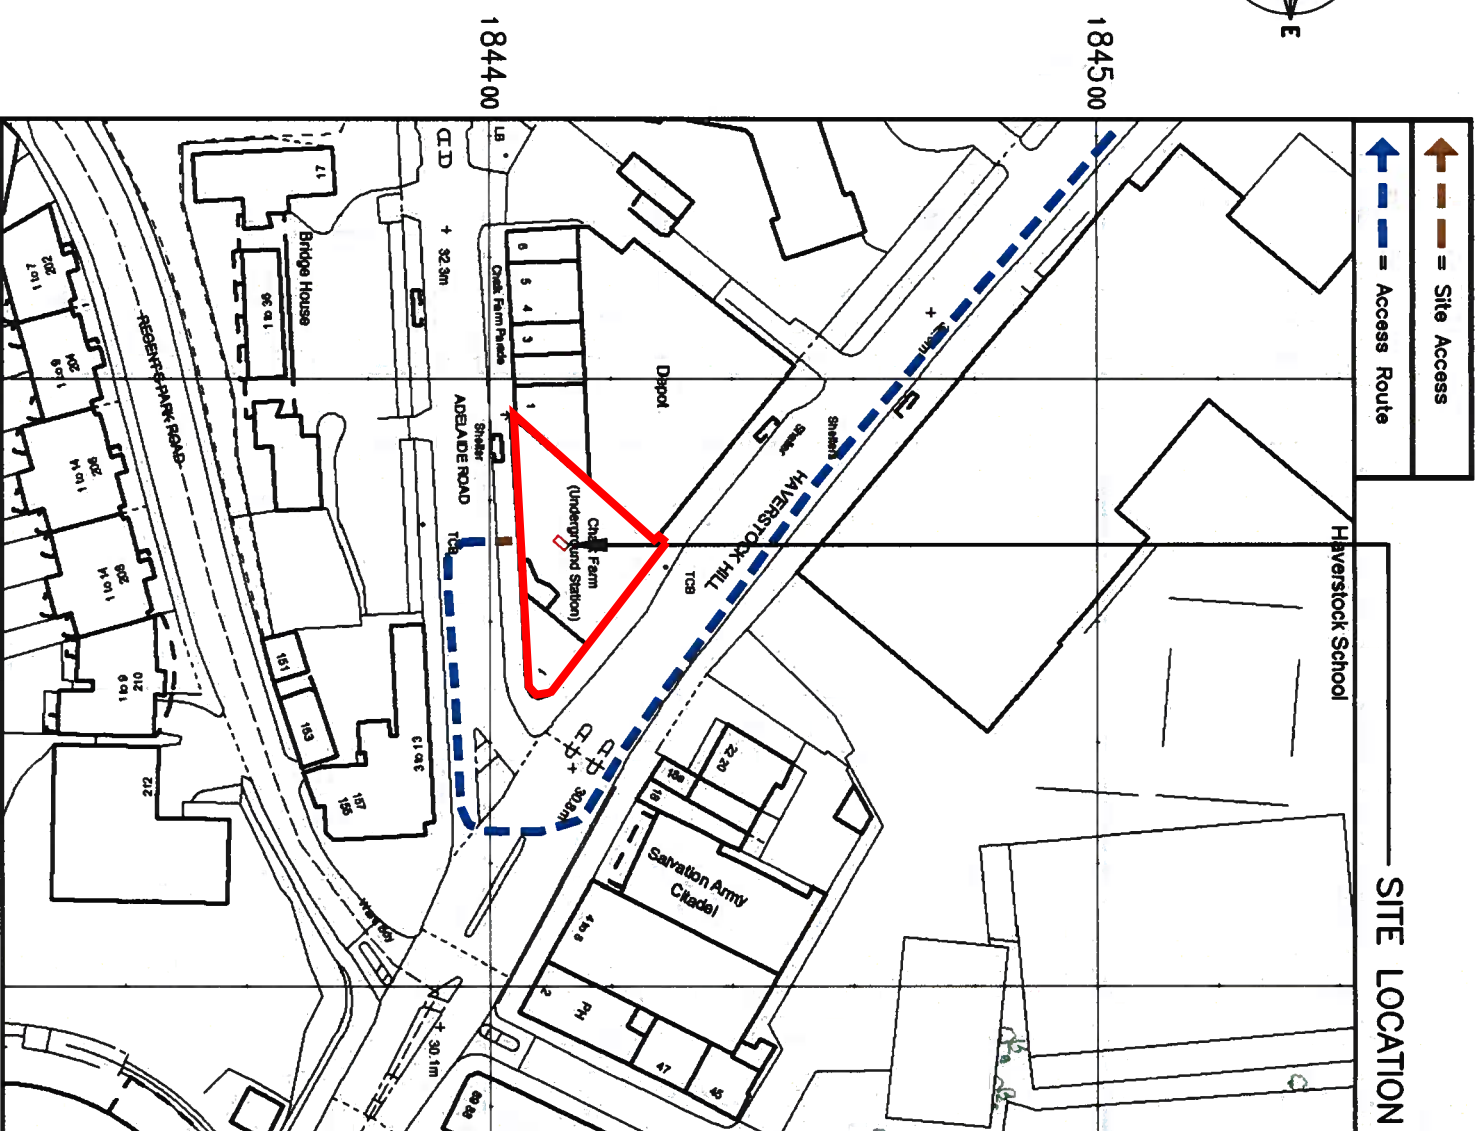


SITE LOCATION

**SITE LOCATION**  
(Scale 1:50000)


Ordnance Survey map extract based upon Landranger map series with the permission of the controller of Her Majesty's Stationary Office  
Licence No. 0100023487  
Crown copyright.

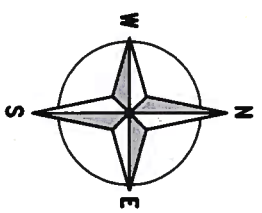

SITE LOCATION

**DETAILED SITE LOCATION**  
(Scale 1:1250)

Based upon Ordnance Survey map extract with the permission of the Controller of Her Majesty's Stationary Office.  
Crown copyright.  
Licence No. 1000204449

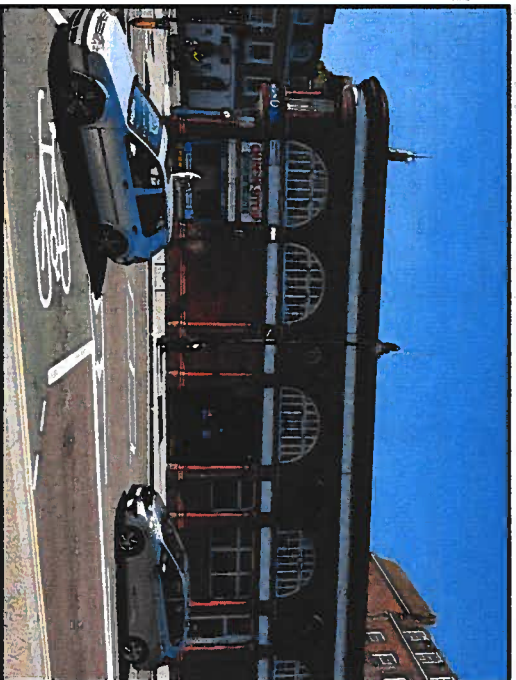

SITE PHOTOGRAPH

The drawings comply with TEF & Vodafone Standard ICNIRP guidelines.  
Designed in accordance with CTL document: SDN0008

50 0 50 100 150  
ORIGINAL SCALE AT A3 - 1:1250  
ALL DIMENSIONS IN METRES

ALL DIMENSIONS ARE IN mm UNLESS NOTED OTHERWISE  
N.G.R. E: 528150 N: 184410  
CONCESSION REQUIRED NO

**DIRECTIONS TO SITE:**  
HEADING SOUTH ON M1, LEAVE AT THE END AND HEAD TOWARDS STAPLES CORNER. AT JUNCTION 1 TAKE THE SLIPROAD LEFT TOWARDS CENTRAL LONDON. AFTER 0.5 MILES TAKE THE SLIPROAD THEN TAKE THE THIRD EXIT OFF THE ROUNDABOUT AND CONTINUE STRAIGHT ON TO BRENTFIELD GARDENS. AFTER 0.2 MILES CONTINUE STRAIGHT ON TO A41 HENDON WAY. AFTER 2.8 MILES KEEP LEFT TO STAY ON A41 FINCHLEY ROAD. AFTER 0.2 MILES TURN LEFT ON TO B509 ADELAIDE ROAD. AFTER 0.6 MILES TURN LEFT ON TO ETON ROAD. AFTER 0.2 MILES TURN RIGHT ON TO A502 HAVERSTOCK HILL. TURN RIGHT IN TO ADELAIDE ROAD AND THE SITE WILL BE ON THE RIGHT HAND SIDE.

**NOTES:**

REV	MODIFICATION	BY	CH	DATE
A	Issued for Construction	BB	CT	20.10.18

**net**  
NET COVERAGE SOLUTIONS  
NET COURT  
STANNOR ROAD  
CAMBERLEY  
SURREY GU15 3BS  
TEL: +44(0)1276 854440  
FAX: +44(0)1276 854450

**O2**  
Cell Name  
CHALK FARM TUBE STATION  
Cell ID No  
-

CTIL	TEF	VF
243178	085109	N/A

Site Address / Contact Details  
CHALK FARM TUBE STATION  
HAVERSTOCK HILL  
LONDON  
NW3 2BP

Drawing Title: SITE LOCATION MAPS  
Purpose of Issue: CONSTRUCTION  
Drawing Number: 100  
Original Sheet Size: A3  
Pack: A

Surveyed By: CT  
Date: 20.10.18  
Checked: CT  
Date: 20.10.18  
Issue: A